


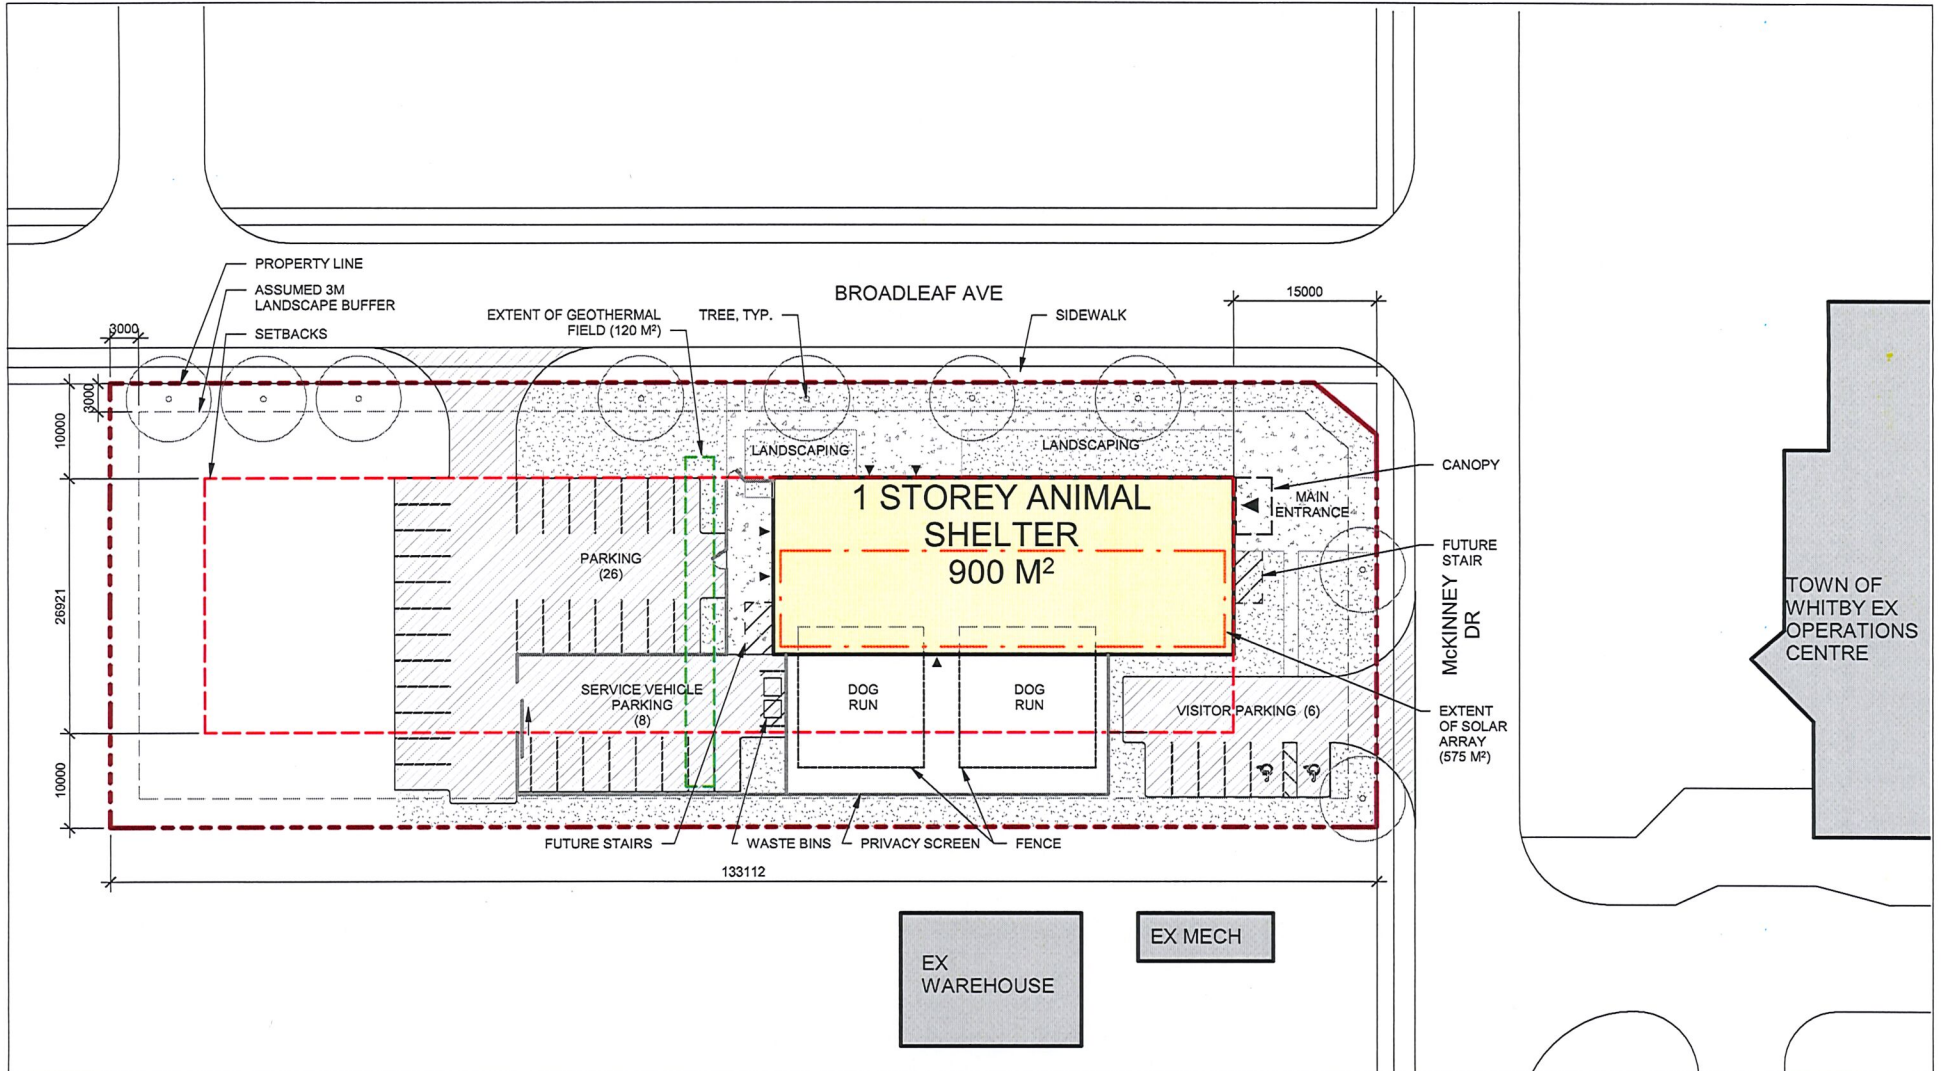


DRAWING TITLE	SITE PLAN
PROJECT NAME	WHITBY ANIMAL SERVICES 333 MCKINNEY DRIVE

DRAWN BY: Author	CHECKED BY:
SCALE 1:500	DATE 2022-10-25
PROJECT NO. 22078	REF
DRAWING NO.	

1 of 4



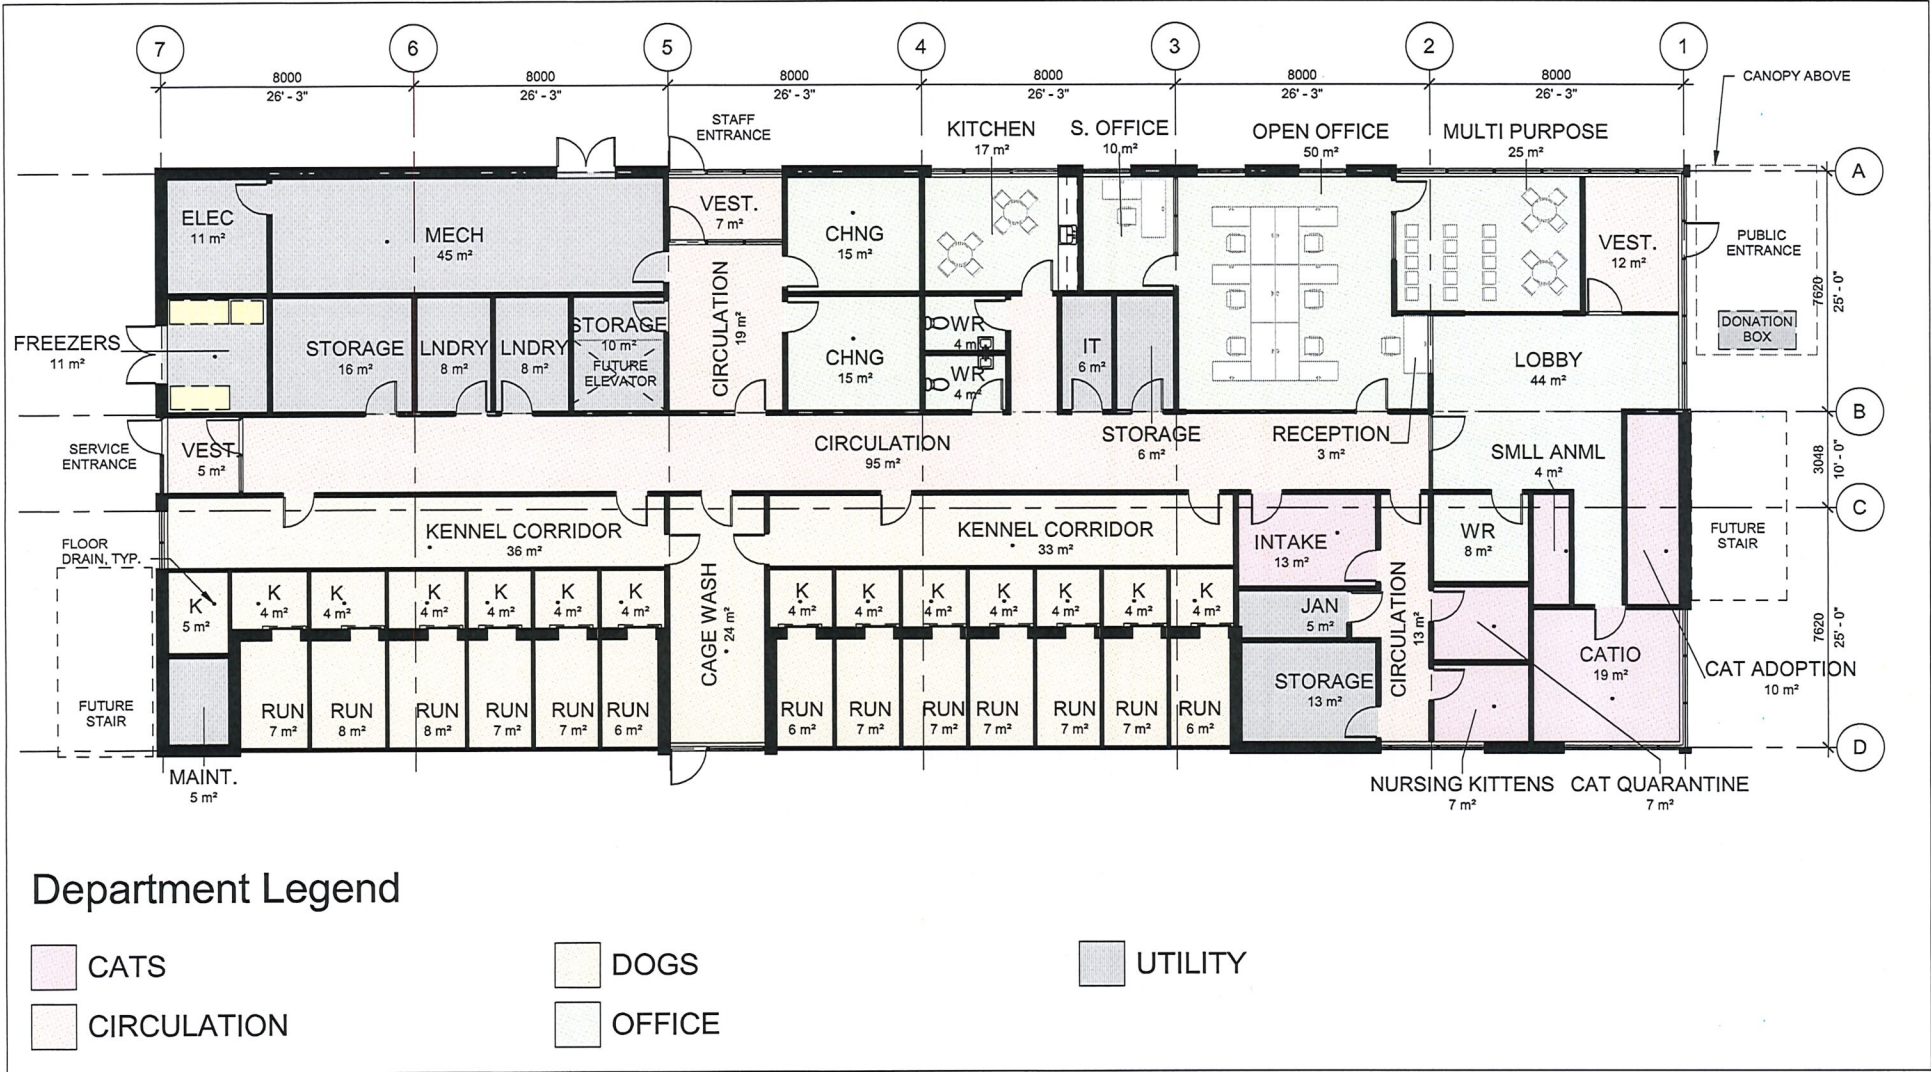

Department Legend

- CATS


CIRCULATION
- DOGS

OFFICE
- UTILITY

<div><div>mcCallumSather</div><div>Westinghouse HQ, 2nd Floor 286 Sanford Ave. N Hamilton, ON L8L 6A1 905.526.6700 www.mccallumsather.com</div></div>	<div></div>	DRAWING TITLE FLOOR PLAN		DRAWN BY: Author	CHECKED BY:
		PROJECT NAME WHITBY ANIMAL SERVICES 333 MCKINNEY DRIVE		SCALE 1:150	DATE 2022-10-25
		REVISION		PROJECT NO. 22078	REF
		3 ISSUED FOR FEASIBILITY 2 ISSUED FOR REVIEW 1 ISSUED FOR REVIEW		DRAWING NO.	
		No. DESCRIPTION DATE		A2	




Aerial Perspective South-East

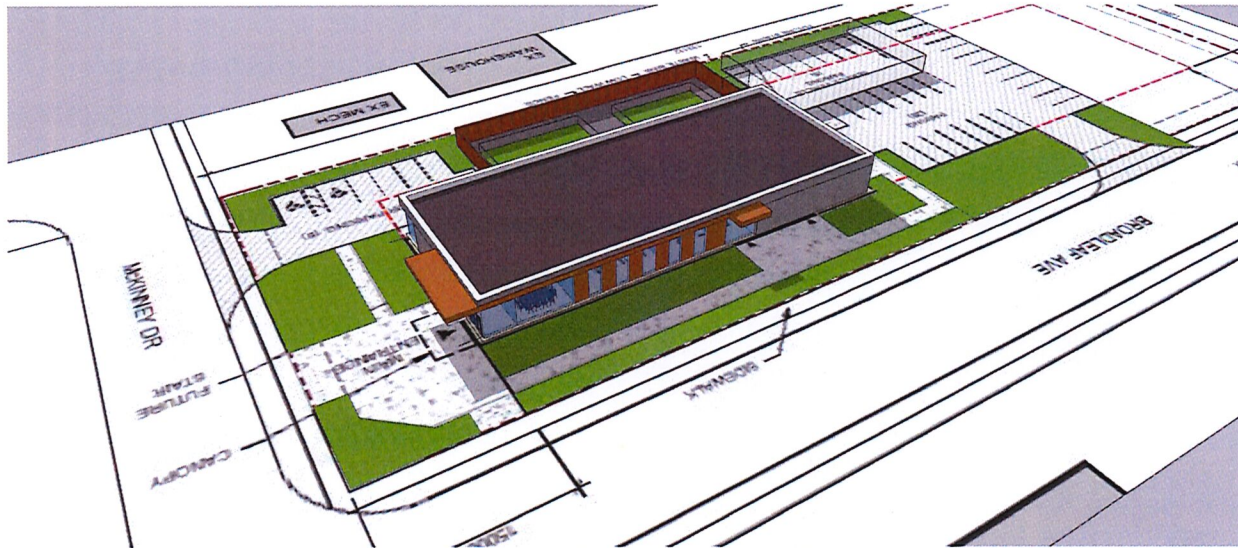


Aerial Perspective North-East

mc CallumSather

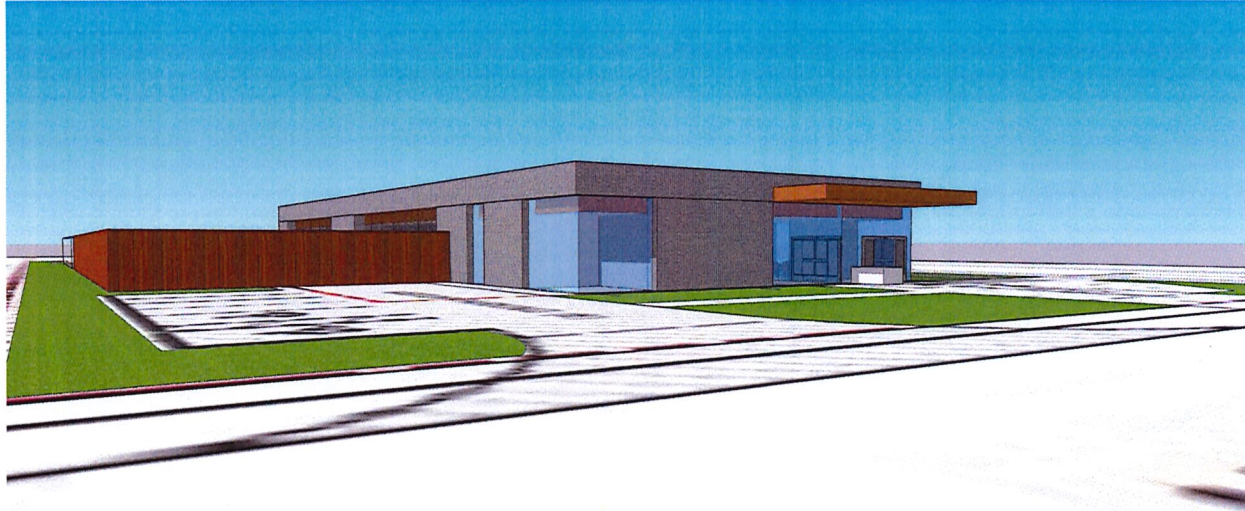

Perspective South-East

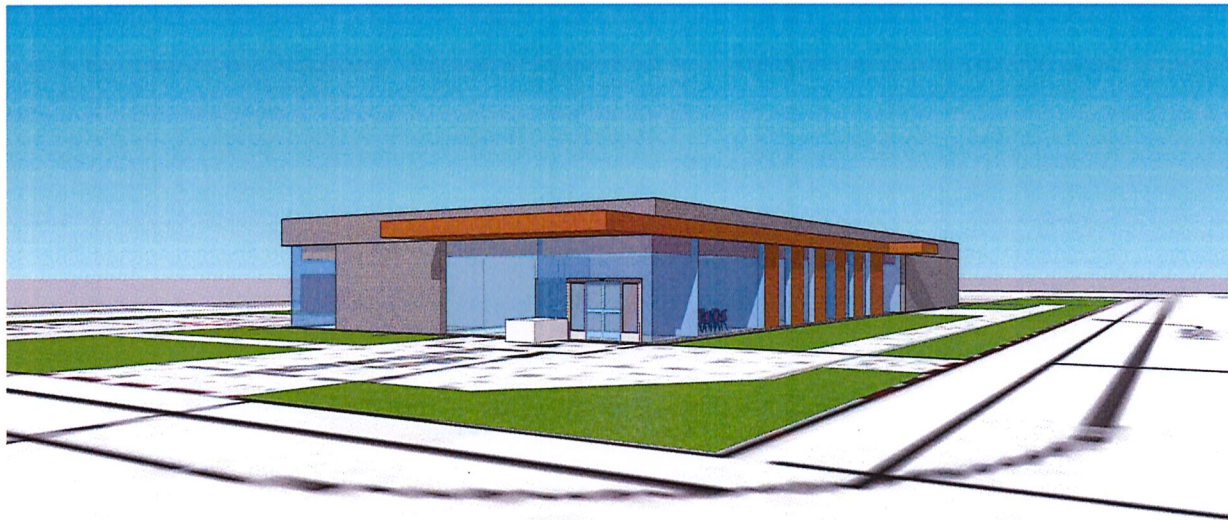

Perspective North-East

mc CallumSather