

Giaimo.

211 YONGE ST, SUITE 300
TORONTO, ON M5B 1M4


O. 647 479 4121
E. info@giaino.ca

thinc design
LANDSCAPE ARCHITECT
171 E LIBERTY ST., UNIT 266
TORONTO, ON M5K 3P6
T. 416 236 3335

17a PROPERTIES
OWNER
258 GLEBEHOLME BLVD.
TORONTO, ON M4J 1T2

These Contract Documents are the property of the Architect. The Architect bears no responsibility for the use of these documents by anyone other than the party to whom they are loaned. The Architect will not be held responsible for the use of these documents by anyone other than the party to whom they are loaned. The Architect will not be held responsible for the use of these documents by anyone other than the party to whom they are loaned.

	REV	DESCRIPTION	DATE	BY
5		ISSUED FOR ZBA	19.12.2023	GH/AMO
4		ISSUED FOR ZBA	24.07.2023	GH/AMO
3		ISSUED FOR ZBA	21.07.2023	GH/AMO
2		ISSUED FOR PRE-ZONING REVIEW	12.06.2023	GH/AMO
1		ISSUED FOR REZONING	26.11.2018	GH/AMO

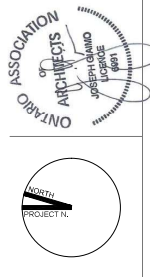


**MANOR INFILL
300 HIGH STREET
WHITBY, ON L1N 5H6**

SITE PLAN - PROPOSED

DRAWING TITLE	SCALE	DATE	PROJECT NO.
1:250	19 DEC 2023	17024	SHEET NO.
A007			

KEYNOTES: PROPOSED SITE PLAN

- ① REVISED CAR PARKING SPACES.
- ② PROPOSED LOADING SPACE.
- ③ PROPOSED BARRIER-FREE CAR PARKING SPACE.
- ④ PROPOSED LOCATION OF CURB.
- ⑤ PROPOSED PATH, REFER TO LANDSCAPE PLAN.

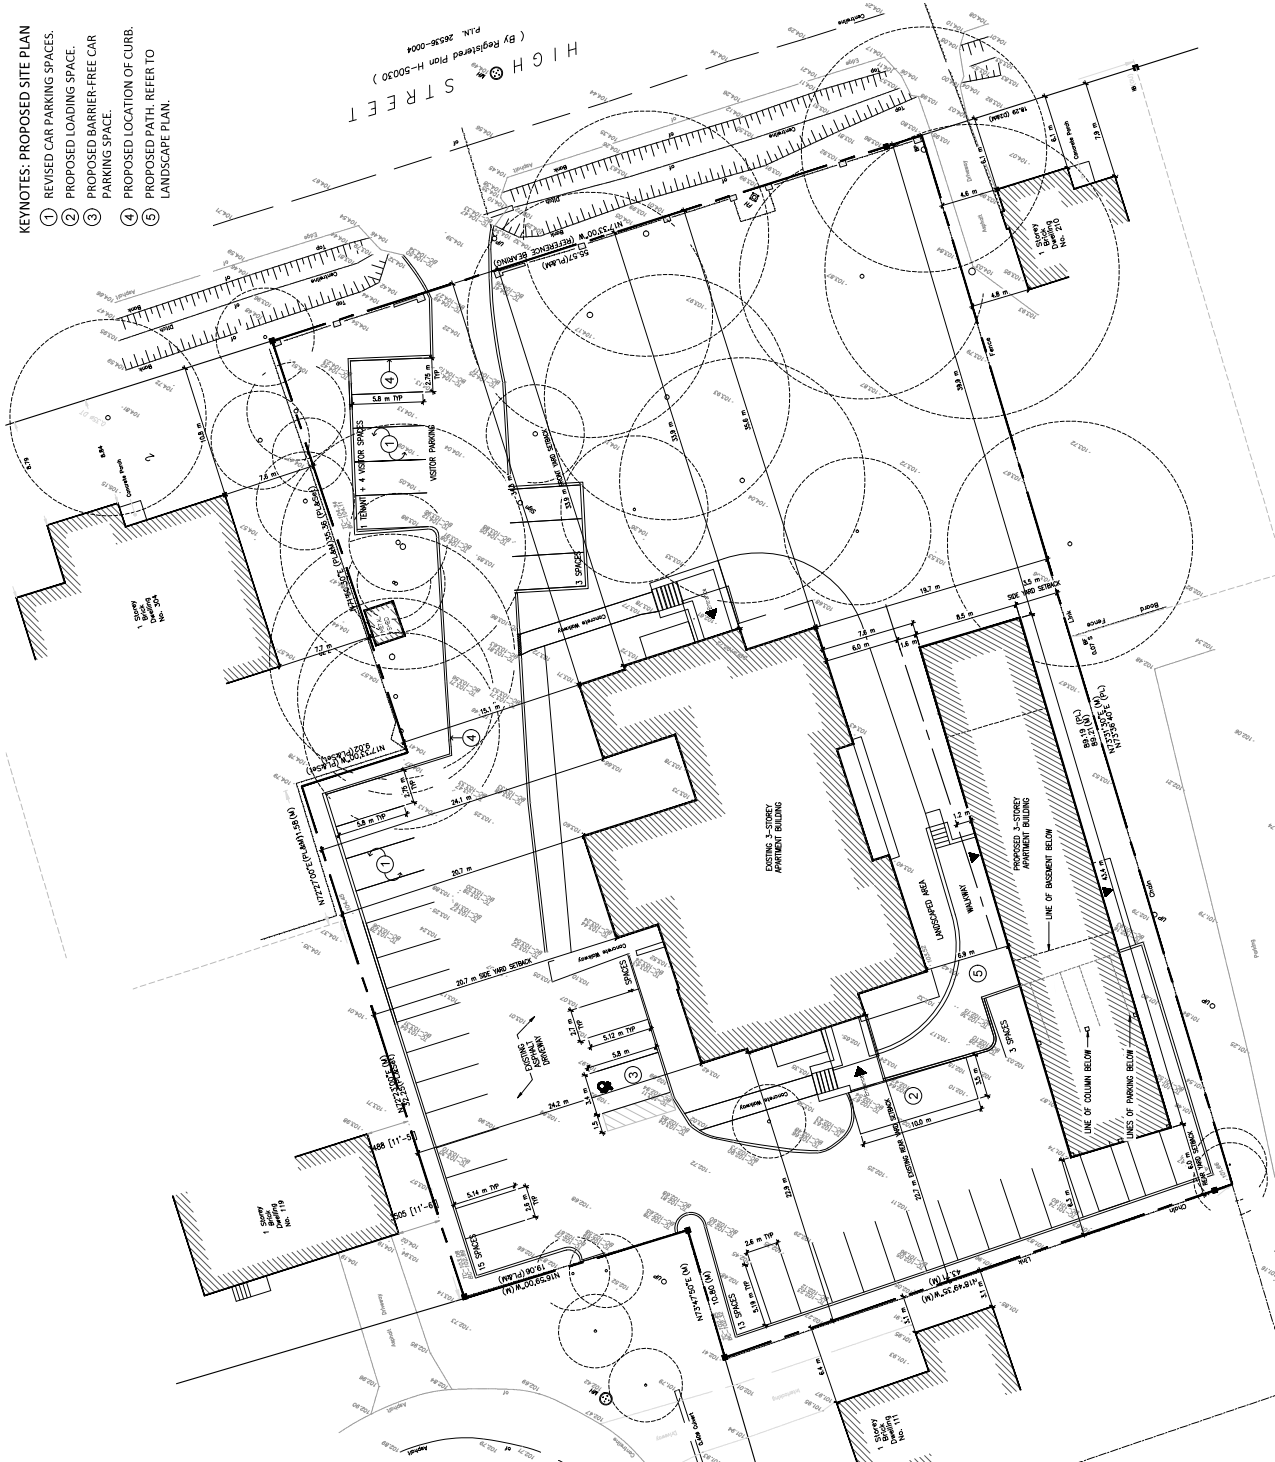

SITE PLAN - PROPOSED	1
	A007
	1:250