


Attachment #3a
Proponent's Concept Plan

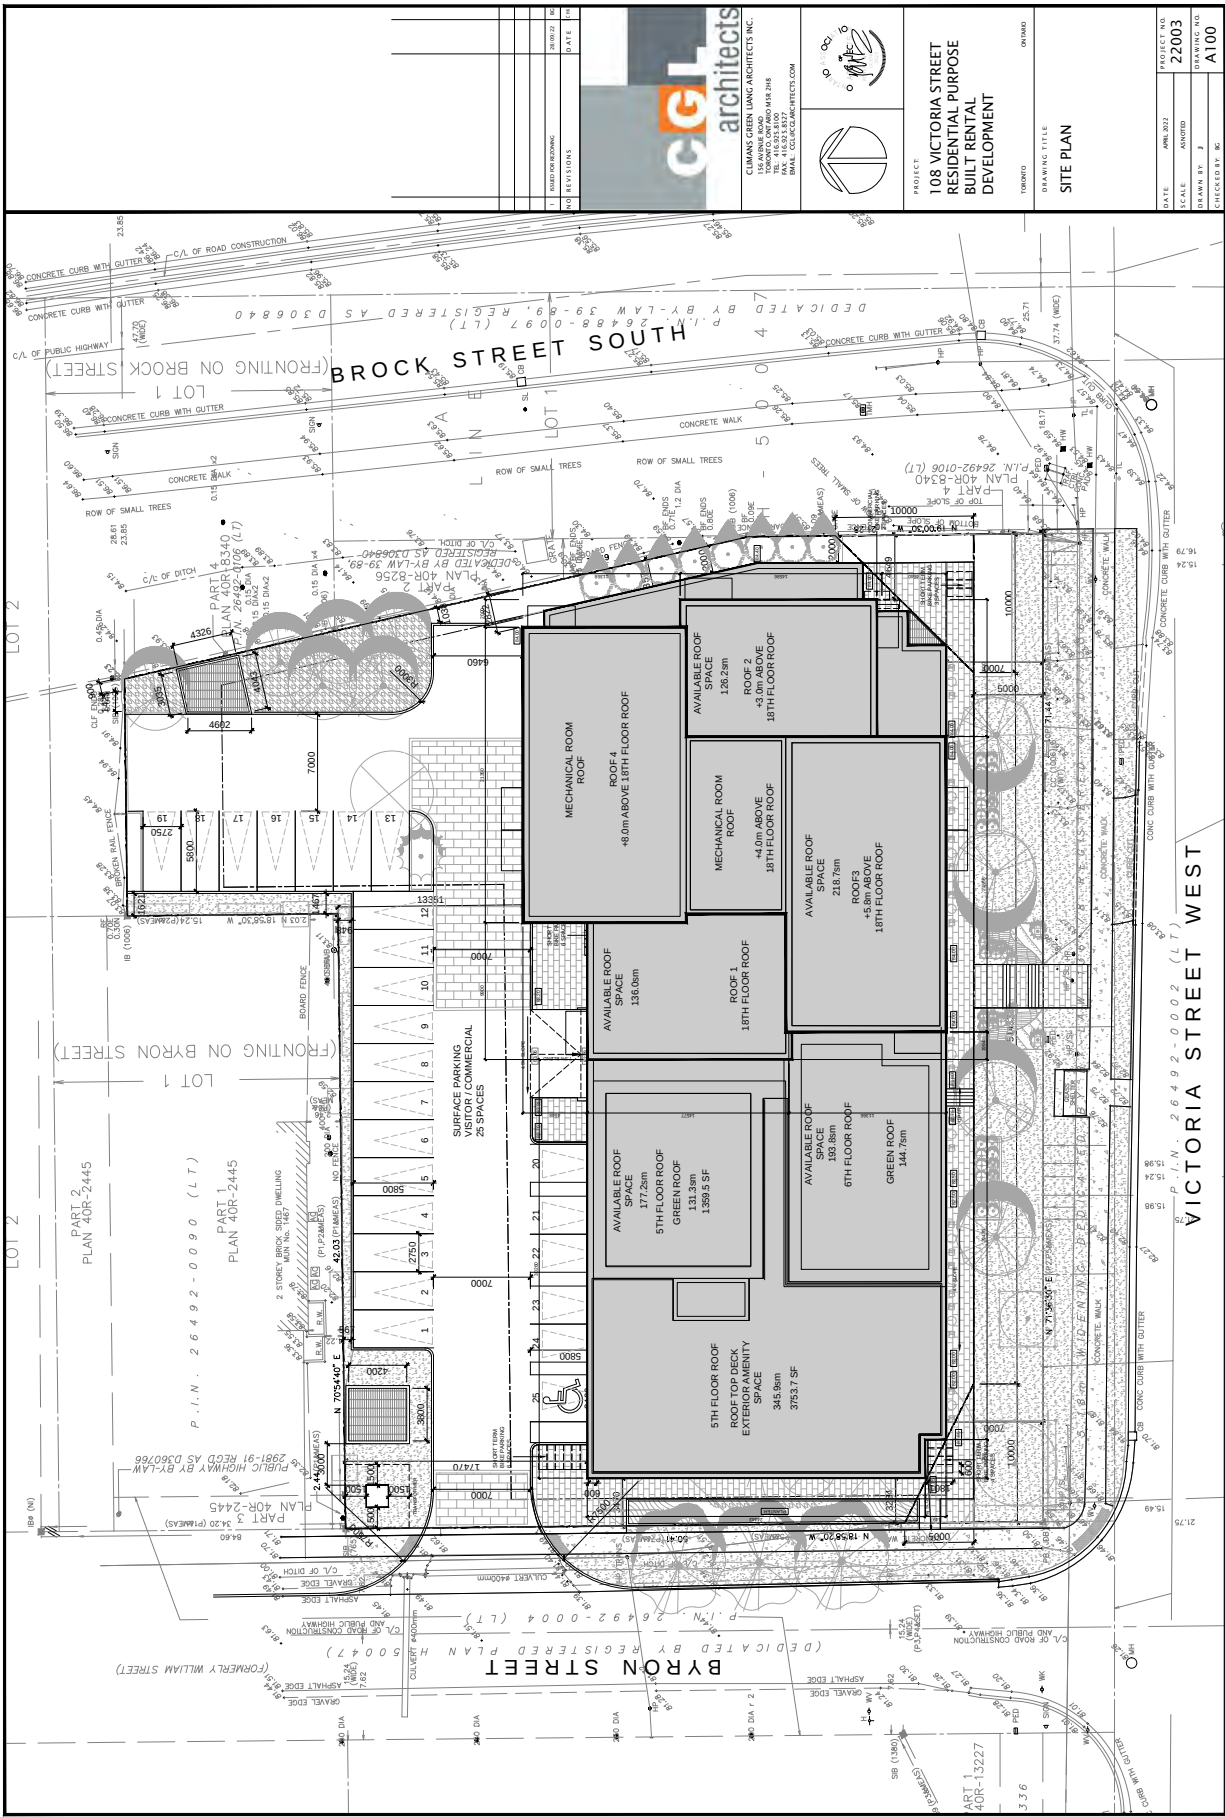

1	DATE	2020	10
2	DATE	2020	10
CGI architects
CLIMAX GREEN LANC ARCHITECTS INC.
1000 AVENUE ROAD
TORONTO, ONTARIO M4S 3B8
TEL: 416-593-1507
FAX: 416-593-1507
EMAIL: CGI@CGIARCHITECTS.COM

PROJECT
108 VICTORIA STREET
RESIDENTIAL PURPOSE
BUILT RENTAL
DEVELOPMENT

DRAWING TITLE
SITE PLAN

PROJECT NO.
22003

SCALE
AS NOTED

DRAWN BY
J

CHECKED BY
K

DATE
2020