



Attachment #3b Proponent's Concept Plan

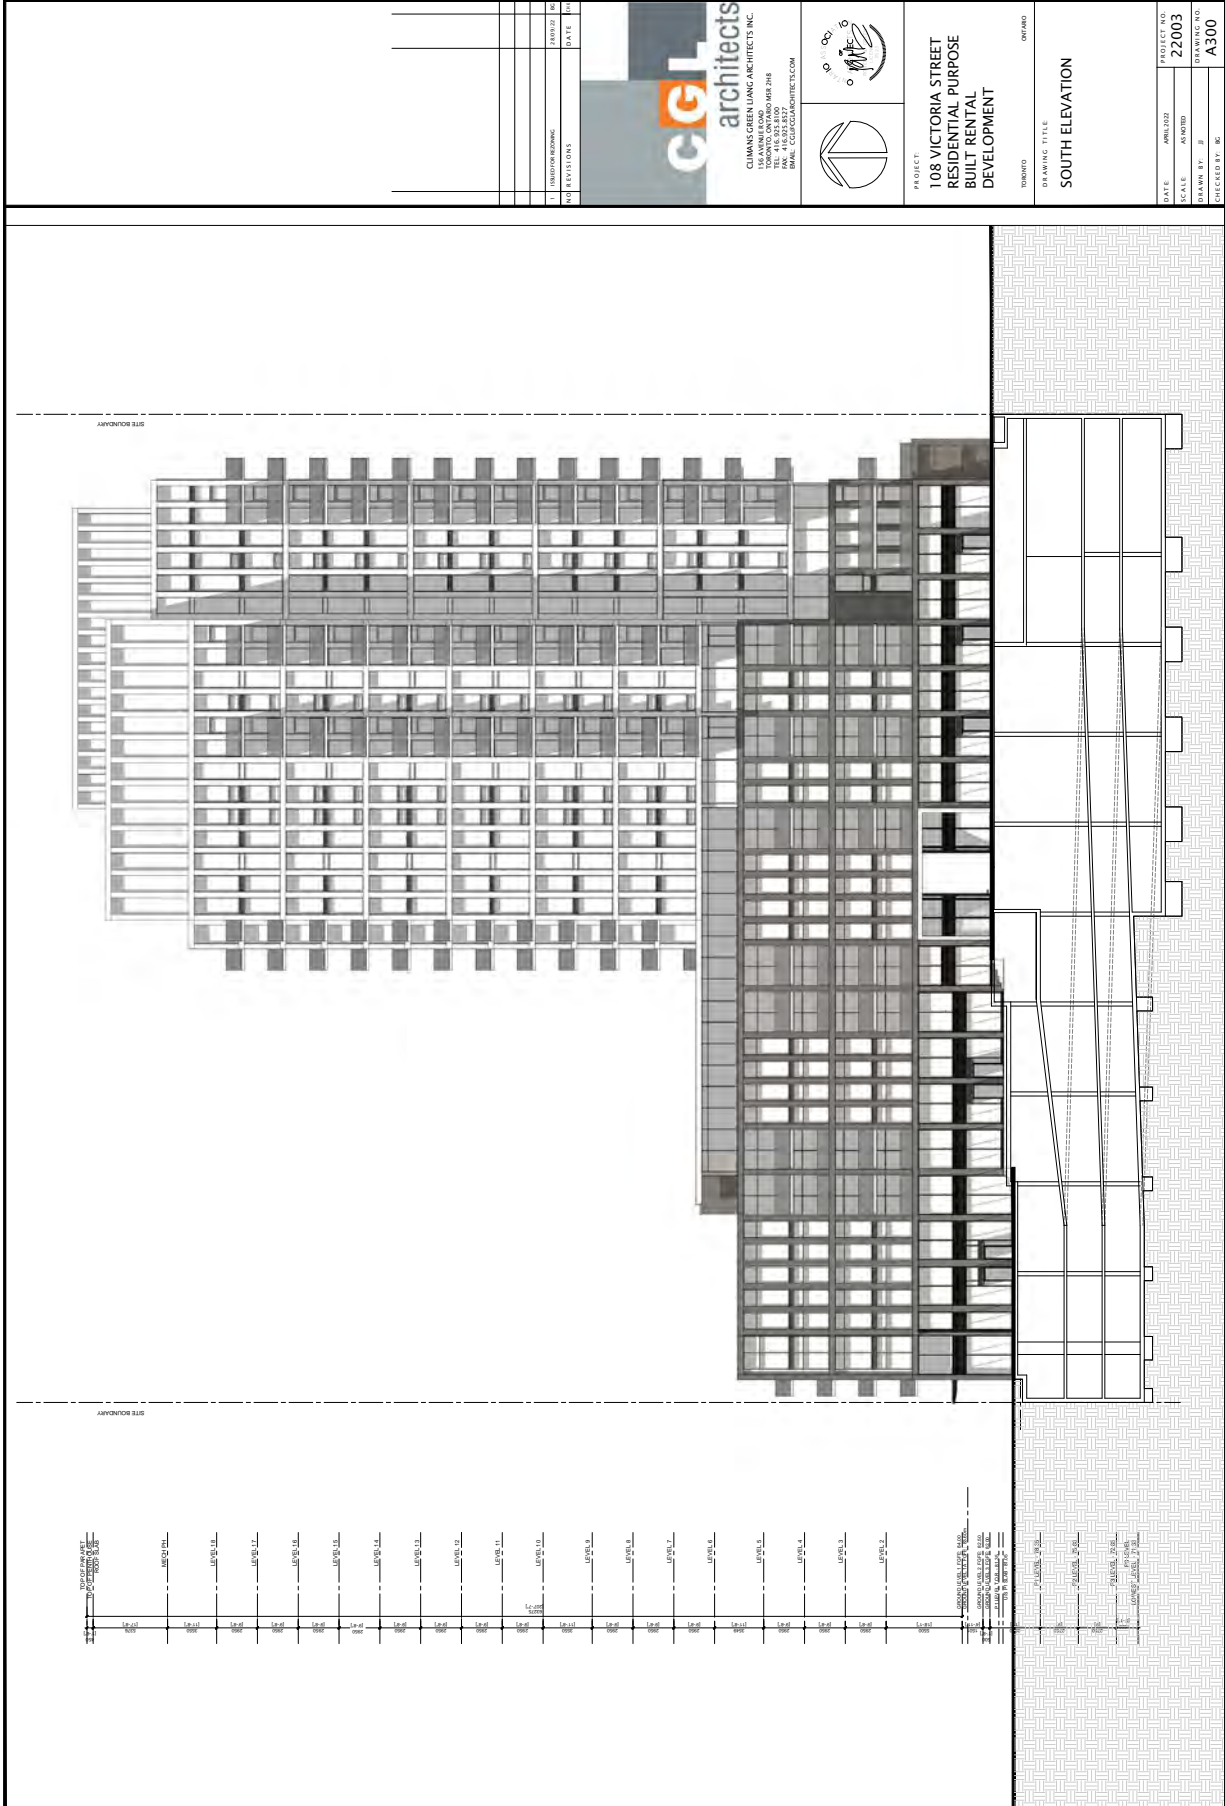

NO.	DESCRIPTION	DATE	BY
1	ISSUED FOR BIDDING		
NO REVISIONS			

CGI architects
 CLYMAN GREEN LIANG ARCHITECTS INC.
 150 AVENUE ONTARIO
 SUITE 1000
 TORONTO, ONTARIO M5V 2Z6
 TEL: 416.593.8370
 FAX: 416.593.8370
 EMAIL: CGI@CGIARCHITECTS.COM

 

PROJECT
**108 VICTORIA STREET
 RESIDENTIAL PURPOSE
 BUILT RENTAL
 DEVELOPMENT**

INDUSTRIAL ONTARIO
 DRAWING TITLE
SOUTH ELEVATION

DATE	APR/10/22	PROJECT NO.	22003
SCALE	AS SHOWN	DRAWING NO.	
DRAWN BY	B	CHECKED BY	BC
			A300