



Proponent's Proposed Building Elevations

- MATERIAL LEGEND**
- 1 BRICK, BUFF
 - 2 BRICK, ORANGE
 - 3 BRICK, BURGUNDY
 - 4 FIBRE CEMENT SIDING, CHARCOAL
 - 5 FIBRE CEMENT PANEL, FANCLAY FLAMING WINDOW FRAME, CHARCOAL
 - 6 GLASS WALKING
 - 7 CLEAR GLAZING
 - 8 WOOD VENEER, DOOR
 - 9 WOOD PLY, CONTACT SCREEN

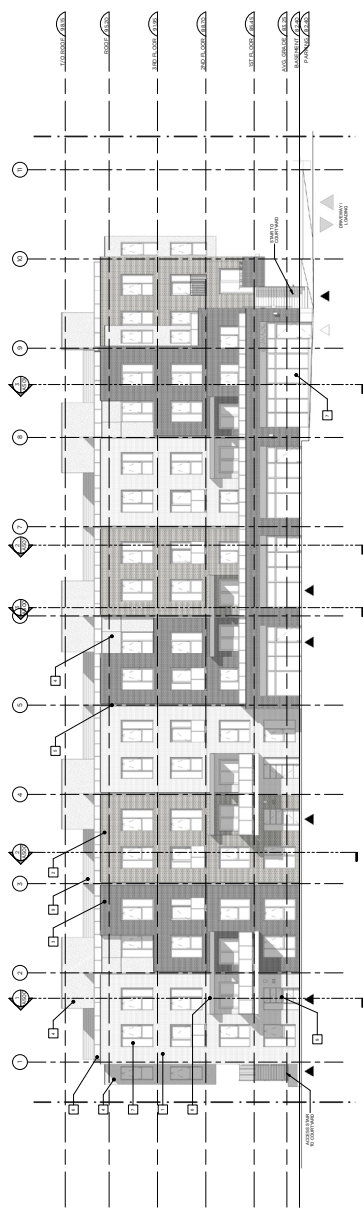

WEST ELEVATION

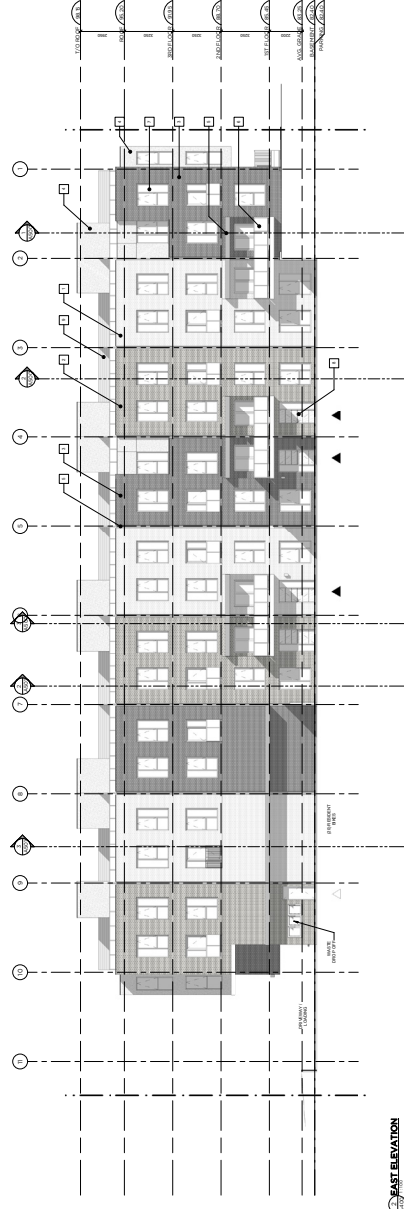

EAST ELEVATION

PROJECT: 1000 BAYVIEW AVENUE
 1000 BAYVIEW AVENUE
 TORONTO, ONTARIO M5G 1S2
 DATE: 2018.08.01
 DRAWING NO.: 1000BAYVIEW-01

DATE: 2018.08.01
 DRAWING NO.: 1000BAYVIEW-01



39025
 WHITEBY PACCRE
 1000 BAYVIEW AVENUE
 TORONTO, ONTARIO M5G 1S2
 BRUNNEN (Ontario)
 Brock St. Limited

ELEVATIONS
 SCALE: 1:100
 A400