



Proponent's Proposed Building Elevations

- MATERIAL LEGEND**
- 1 BRICK, BUFF
 - 2 BRICK, ORANGE
 - 3 BRICK, BURGUNDY
 - 4 FIBRE CEMENT SIDING, CHARCOAL
 - 5 FIBRE CEMENT SIDING, FANCIER FLAMING WINDOW FRAME, CHARCOAL
 - 6 GLASS WALKING
 - 7 CLEAR GLAZING
 - 8 WOOD VENEER, DOOR
 - 9 WOOD PLY, CONTACT SCREEN

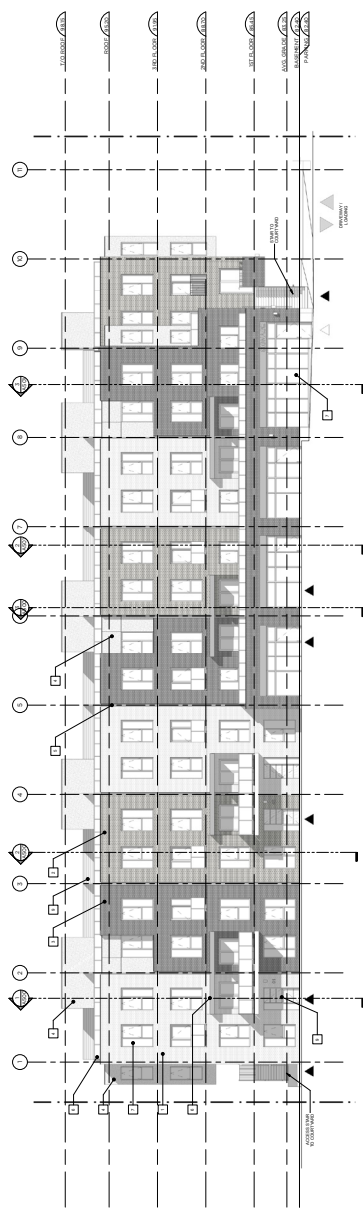

WEST ELEVATION

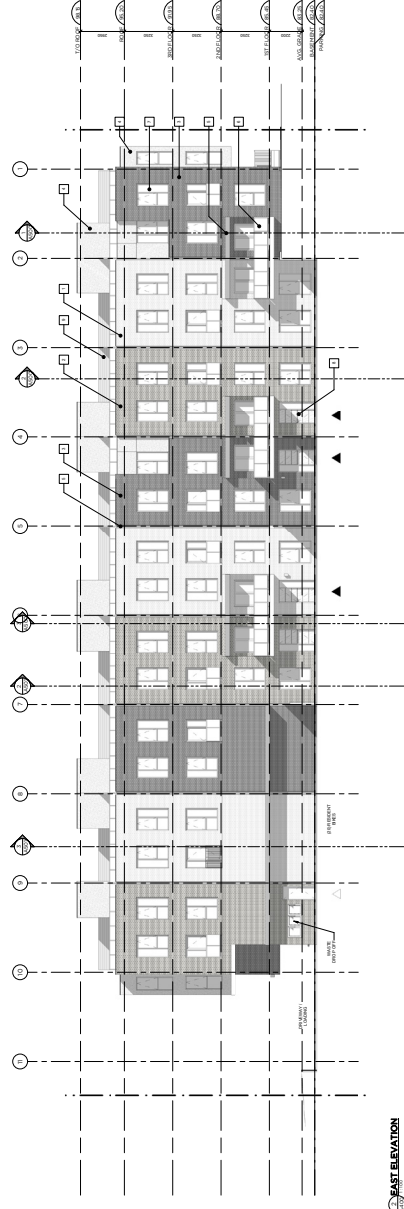

EAST ELEVATION

PROJECT: 1000 BAYVIEW AVE. TORONTO, ONT. M5S 1A5
 CLIENT: WHITBY PLACE
 ARCHITECT: RAYMOND CHUNG ARCHITECTS
 1000 BAYVIEW AVE. TORONTO, ONT. M5S 1A5
 TEL: (416) 461-1111
 WWW.RCHUNG.COM

DATE: 2023.08.15
 DRAWING NO: 1000-BAYVIEW-01

RAYMOND CHUNG ARCHITECTS
 ARCHITECTS
 1000 BAYVIEW AVE. TORONTO, ONT. M5S 1A5
 TEL: (416) 461-1111
 WWW.RCHUNG.COM

WHITBY PLACE
 1000 BAYVIEW AVE. TORONTO, ONT. M5S 1A5
 PROJECT NO. 1000-BAYVIEW-01
 SCALE: 1:100
A400