

# Attachment #3 Proponent's Master Concept Plan

**PHASING DIAGRAM**

**ROW DIAGRAM**

**REVISION RECORD**

2024-06-20	Issued for OP/PAZBA
2024-05-06	Issued for OP/PAZBA
2023-11-07	Issued for OP/PAZBA
	<b>ISSUE RECORD</b>

**BDP: Quadrangle**

Ontario Development Services  
1410 5th St. W. #100  
Windsor, ON N9A 5P6  
www.ontariosds.com


Nordiegle Lands  
Windsor, ON

15060 As Noted RN HL  
PROJECT SCALE BRAND REVIEWER

Site Plan and Site Statistics


**A101**

Note: This plan is prepared for the use of the proponent and is not to be used for any other purpose without the written consent of the proponent. It is the responsibility of the proponent to ensure that all information is accurate and up-to-date. The proponent warrants that the information provided is true and correct to the best of their knowledge and belief. The proponent is not responsible for any errors or omissions in this plan.

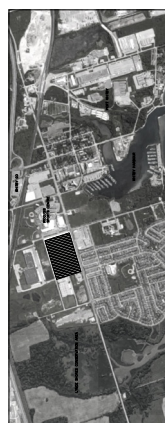

- NOTES**
- 1. ALL DIMENSIONS ARE IN METERS UNLESS OTHERWISE SPECIFIED.
  - 2. ALL DISTANCES ARE MEASURED FROM THE CENTERLINE OF THE ROAD UNLESS OTHERWISE SPECIFIED.
  - 3. ALL DISTANCES ARE MEASURED FROM THE EXTERIOR FACE OF THE CURB UNLESS OTHERWISE SPECIFIED.
**2. Survey Notes**  
SCALE: NTS  
A101

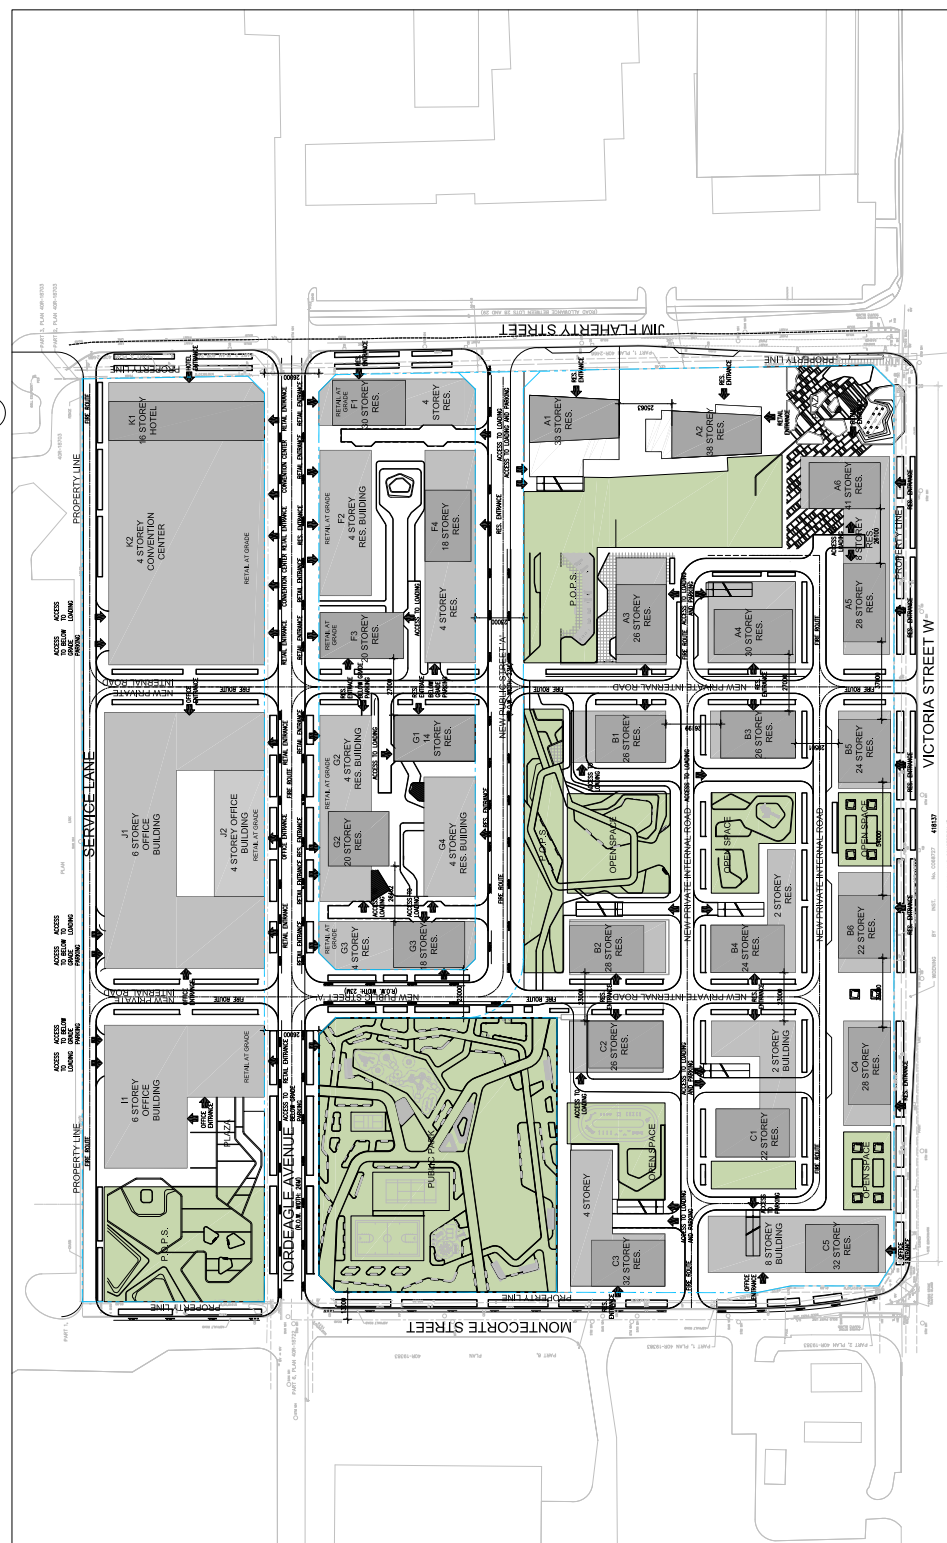

**3. Site Plan**  
SCALE: 1:500  
A101