


Attachment #4 Proponent's Proposed Site Plan

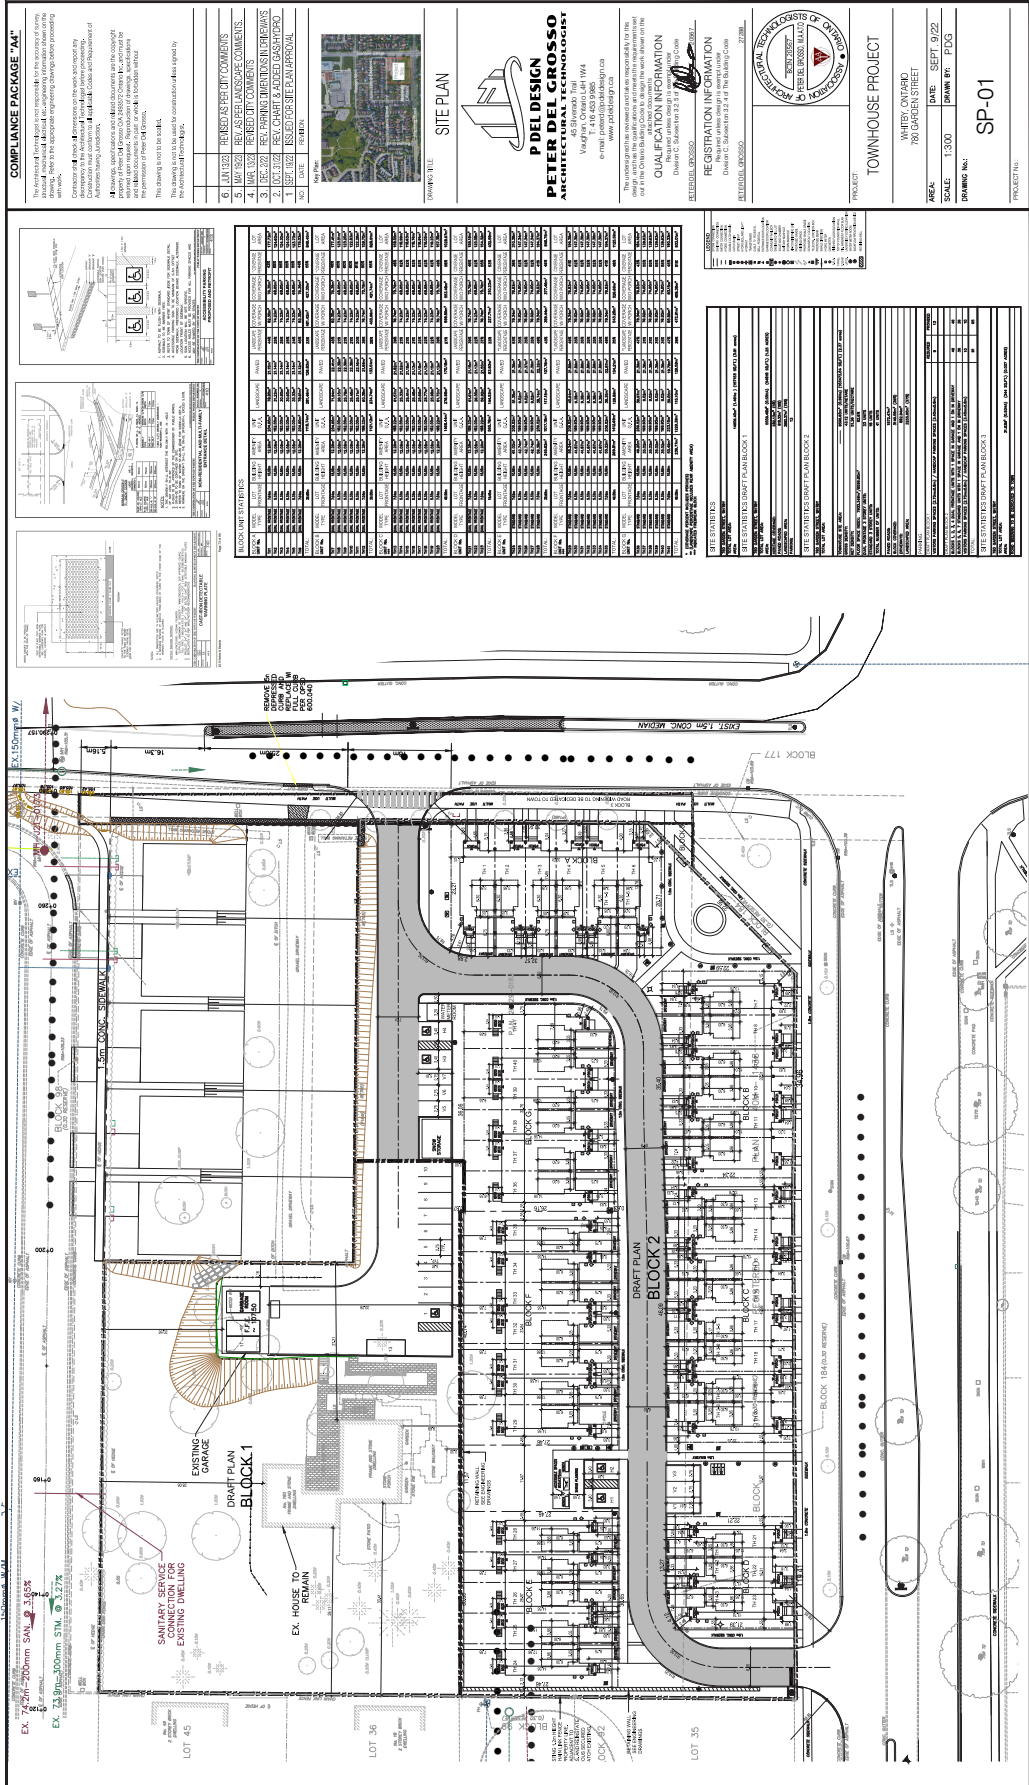

COMPLIANCE PACKAGE 'A'

This drawing is to be used by the contractor or other as indicated by the notes on this drawing. It is not to be used for any other purpose without the written consent of the architect.

Contractor shall be responsible for the accuracy of the information provided on this drawing. The architect shall not be responsible for the accuracy of the information provided on this drawing.

Contractor shall be responsible for the accuracy of the information provided on this drawing. The architect shall not be responsible for the accuracy of the information provided on this drawing.

- REVISIONS**
- | NO. | DATE | DESCRIPTION |
|-----|----------|------------------|
| 1 | 01/15/20 | ISSUE FOR PERMIT |
| 2 | 02/10/20 | ISSUE FOR PERMIT |
| 3 | 03/05/20 | ISSUE FOR PERMIT |
| 4 | 04/01/20 | ISSUE FOR PERMIT |
| 5 | 05/01/20 | ISSUE FOR PERMIT |
| 6 | 06/01/20 | ISSUE FOR PERMIT |

P DEL DESIGN
ARCHITECT & PLANNERS

450 BROADVIEW AVE.
SUITE 100
SCARBOROUGH, ONTARIO M1S 1V9
Tel: (416) 291-1111
Email: info@pdel.com

QUALIFICATION INFORMATION

Professional Engineer
Professional Architect
Professional Planner


PROJECT: TOWNHOUSE PROJECT
WHITBY, ONTARIO
760 GARDEN STREET

DATE: SEPT 9/22

SCALE: 1:300

DRAWING NO.: SP-01

PROJECT NO.:

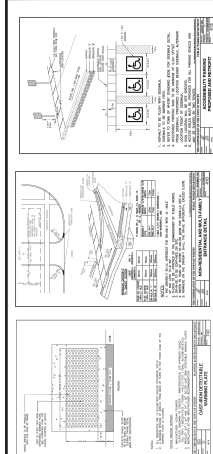

NO.	DATE	DESCRIPTION
1	01/15/20	ISSUE FOR PERMIT
2	02/10/20	ISSUE FOR PERMIT
3	03/05/20	ISSUE FOR PERMIT
4	04/01/20	ISSUE FOR PERMIT
5	05/01/20	ISSUE FOR PERMIT
6	06/01/20	ISSUE FOR PERMIT

NO.	DATE	DESCRIPTION
1	01/15/20	ISSUE FOR PERMIT
2	02/10/20	ISSUE FOR PERMIT
3	03/05/20	ISSUE FOR PERMIT
4	04/01/20	ISSUE FOR PERMIT
5	05/01/20	ISSUE FOR PERMIT
6	06/01/20	ISSUE FOR PERMIT