


Attachment #3

Proponent's Concept Severance Plan

PDP-06-23

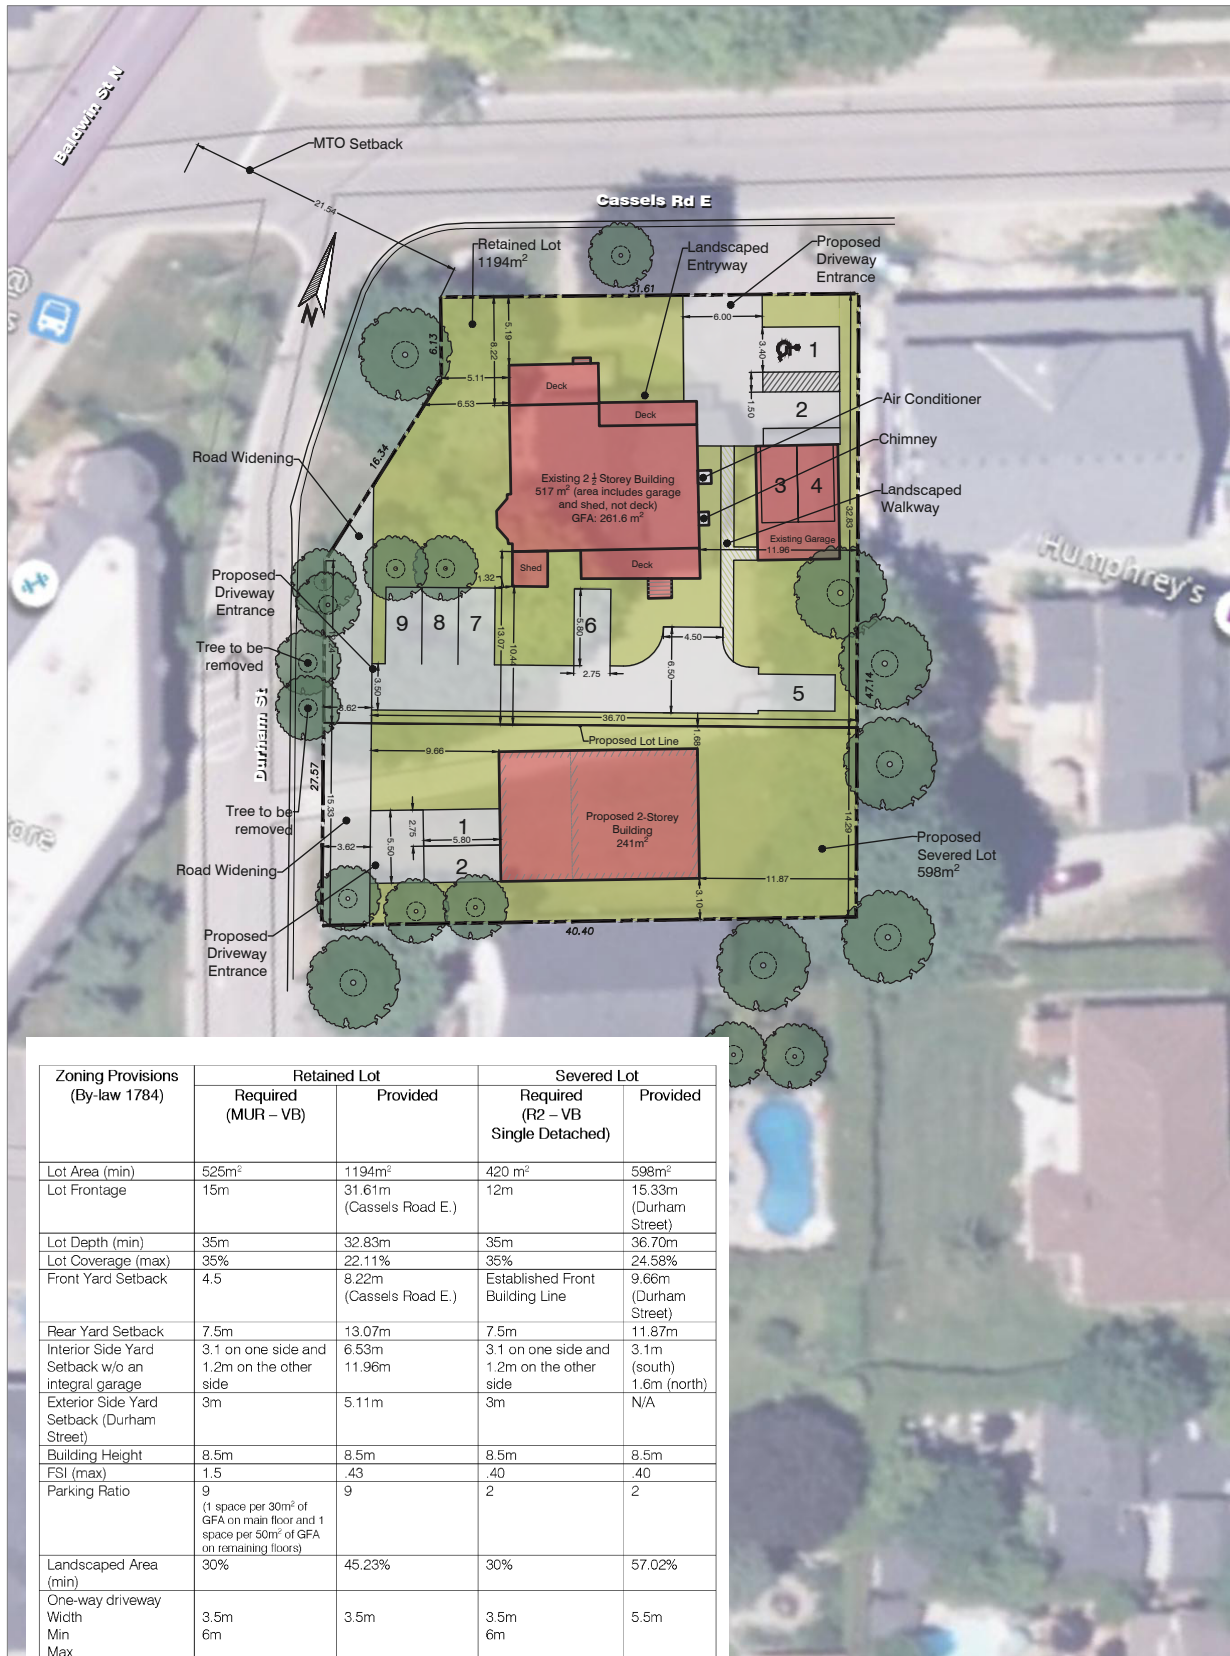

**Conceptual
Severance
Plan 02**

ADDRESS:
3 Cassels Rd E, Whitby

Project No:
21788

September 26, 2022
Scale: 1:300

Designed By: EC

**BIGLIERI
GROUP**