


# Attachment #3

## Proponent's Concept Severance Plan

PDP 20-23

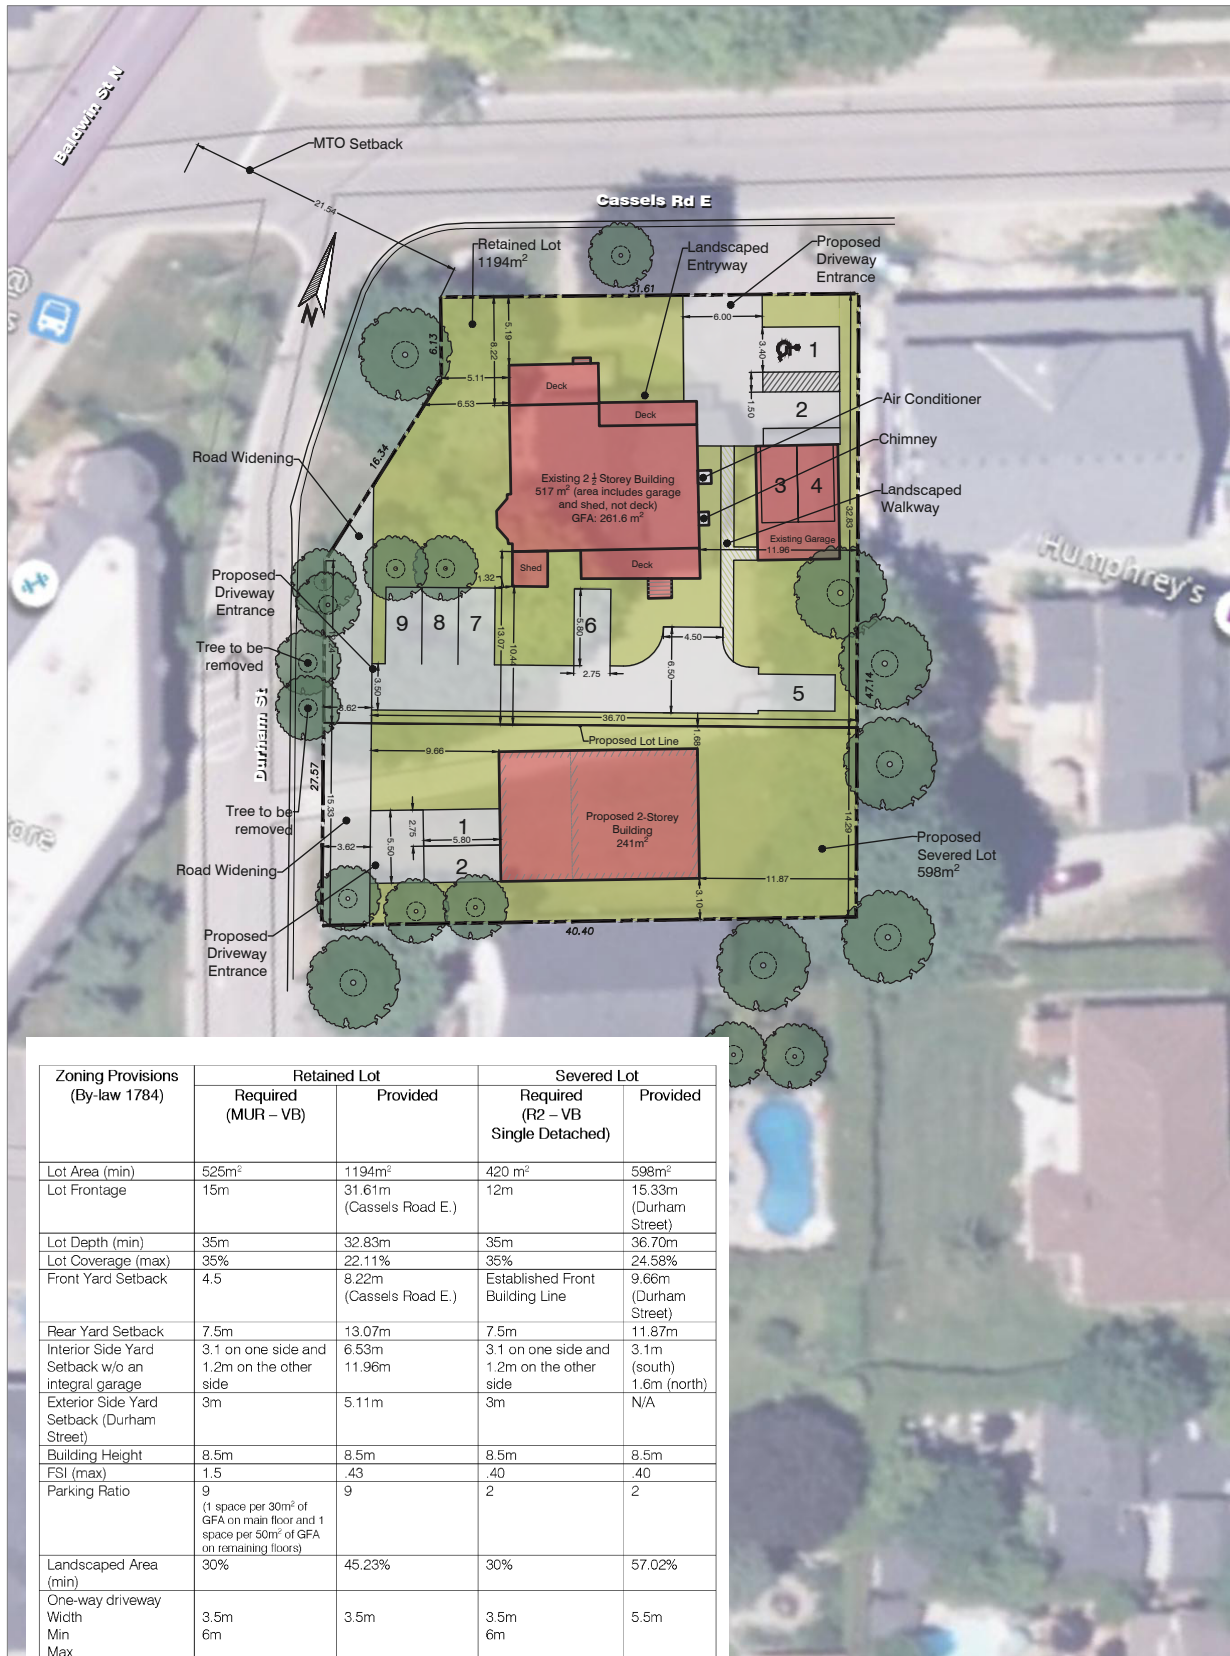

**Conceptual  
Severance  
Plan 02**

ADDRESS:  
3 Cassels Rd E, Whitby

Project No:  
21788

September 26, 2022  
Scale: 1:300

Designed By: EC

**BIGLIERI  
GROUP**