


Applicant's Composite Transportation Component Plan

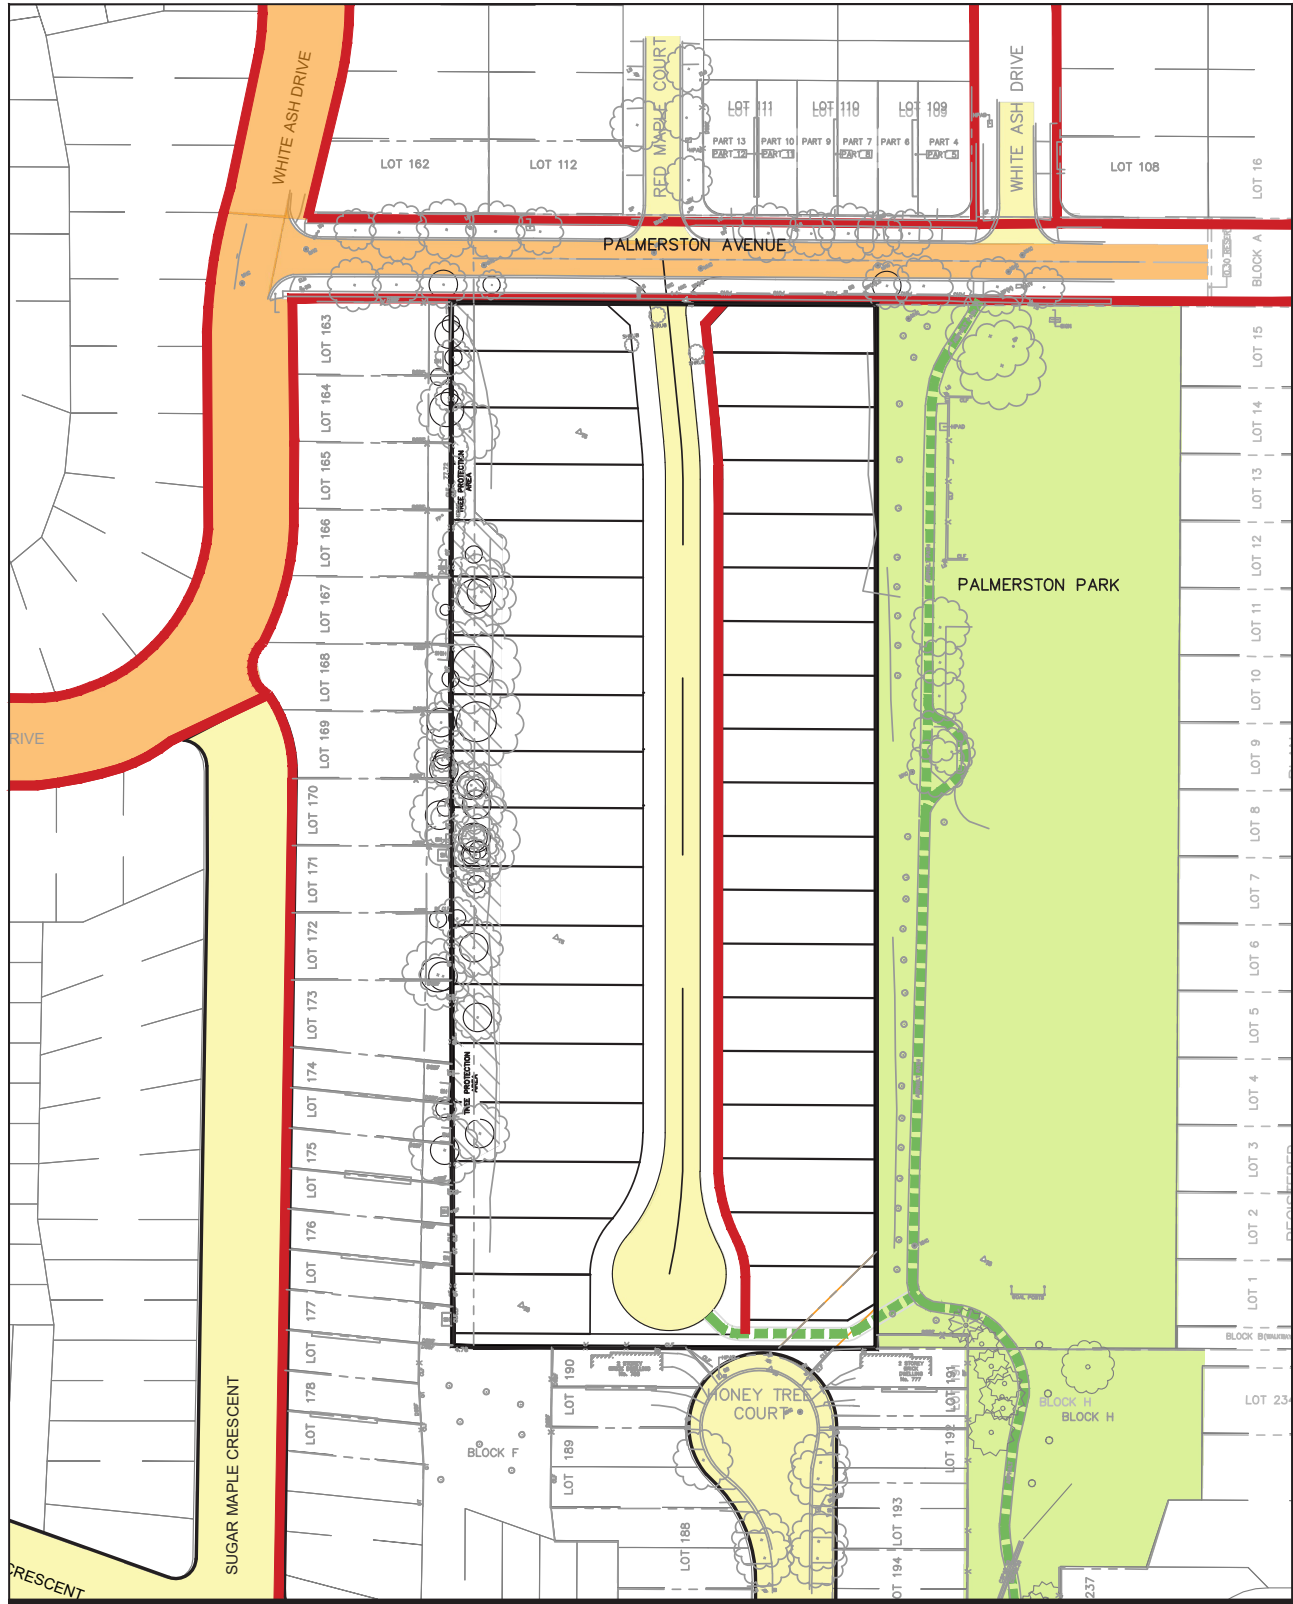

LEGEND

- 20.0m WIDE COLLECTOR ROAD
- 18.0m LOCAL ROAD
- 1.5m CONCRETE SIDEWALK
- MULTIUSE TRAIL PATH



FRONTDOOR DEVELOPMENTS
400 PALMERSTON AVENUE

**COMPOSITE TRANSPORTATION
COMPONENT PLAN**

Project No. 12578861
Revision A
Date NOV 27

Figure 05