


# Applicant's Composite Transportation Component Plan

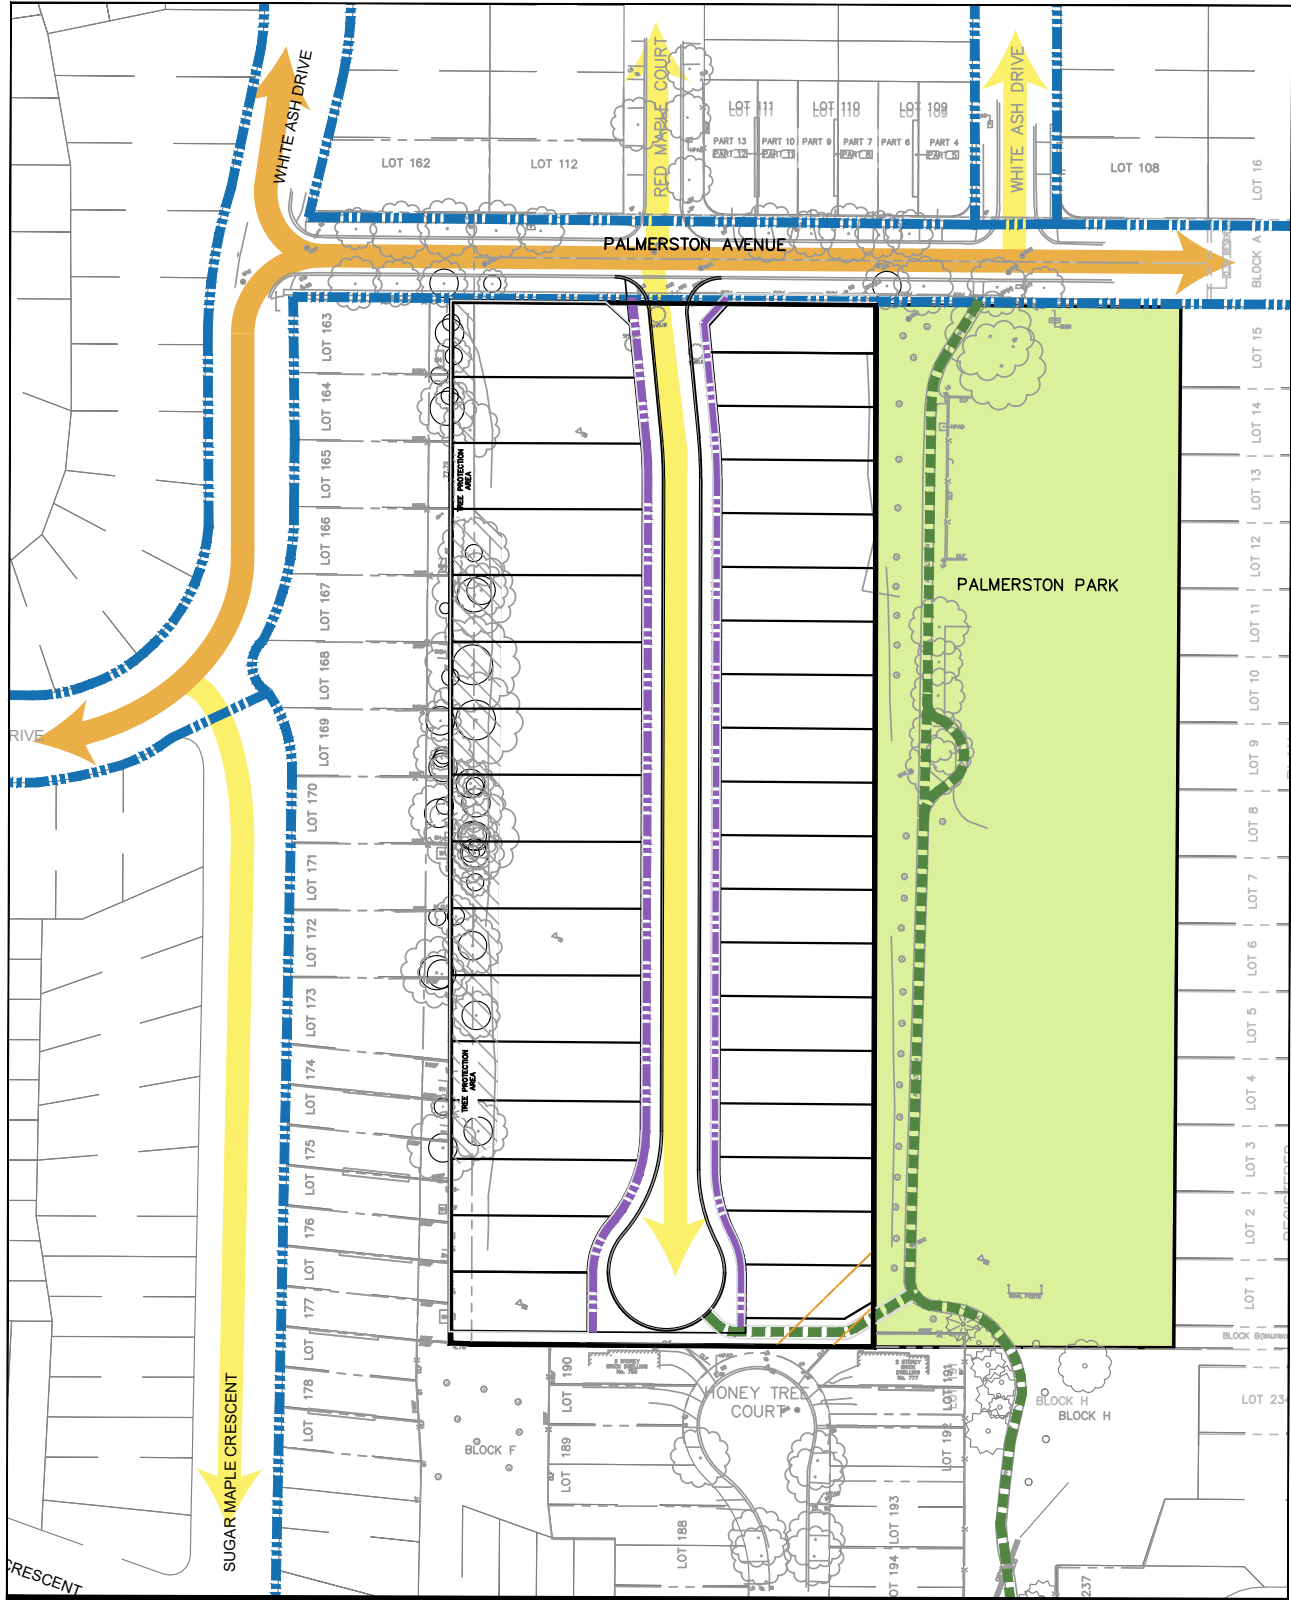

- LEGEND**
- 20.0m WIDE COLLECTOR ROAD
  - 18.0m LOCAL ROAD
  - 1.8m CONCRETE SIDEWALK
  - 1.5m CONCRETE SIDEWALK
  - NATURE TRAIL



FRONTDOOR DEVELOPMENTS  
400 PALMERSTON AVENUE

## COMPOSITE TRANSPORTATION COMPONENT PLAN

Project No. 12578861  
Revision A  
Date FEB 2024

Figure 01