

Attachment #5

Proposed Building Elevations

PDP 07-24

Giaimo.

211 YONGE ST, SUITE 300
TORONTO, ON M5B 1M4

O. 647 479 4121
E. info@giainmo.ca

thinc design
LANDSCAPE ARCHITECT
171 E LIBERTY ST., UNIT 266
TORONTO, ON M5K 3P6
T. 416 236 3335

17a PROPERTIES
OWNER
258 GLEBEHOLME BLVD.
TORONTO, ON M4J 1T2

These Contract Documents are the property of the Architect. The Architect bears no responsibility for the interpretations of these documents by the contractor. Upon completion the Architect will provide written graphic clarification or supplementary information regarding the intent of the Contract Documents. The Architect will review Drawings submitted by the Contractor for design conformance only.


Drawings are not to be scaled for construction. Contractor to verify all existing conditions and dimensions required to perform the Work and report any discrepancies with the Contract Documents to the Architect before commencing this work.

Positions of exposed or finished mechanical or electrical devices, fittings, and fixtures shall be indicated on the Architectural drawings. The locations shown on the Architectural drawings govern over the Mechanical and Electrical drawings. These items not clearly located are noted as directed by the Architect.

Do not scale this drawing.

Do not scale this drawing.

5	ISSUED FOR ZBA	19.12.2023	GIAMMO
4	ISSUED FOR ZBA	24.07.2023	GIAMMO
3	ISSUED FOR ZBA	21.07.2023	GIAMMO
2	ISSUED FOR PREZONING REVIEW	12.06.2023	GIAMMO
1	ISSUED FOR REZONING	26.11.2018	GIAMMO

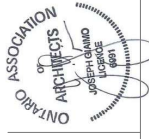

NORTH ARROW

MANOR INFILL
300 HIGH STREET
WHITBY, ON L1N 5H6

PROJECT NAME AND ADDRESS

ELEVATIONS -
PROPOSED

DRAWING TITLE


1:150

A410


SCALE
19 DEC 2023

17024
PROJECT NO.


SHEET NO.

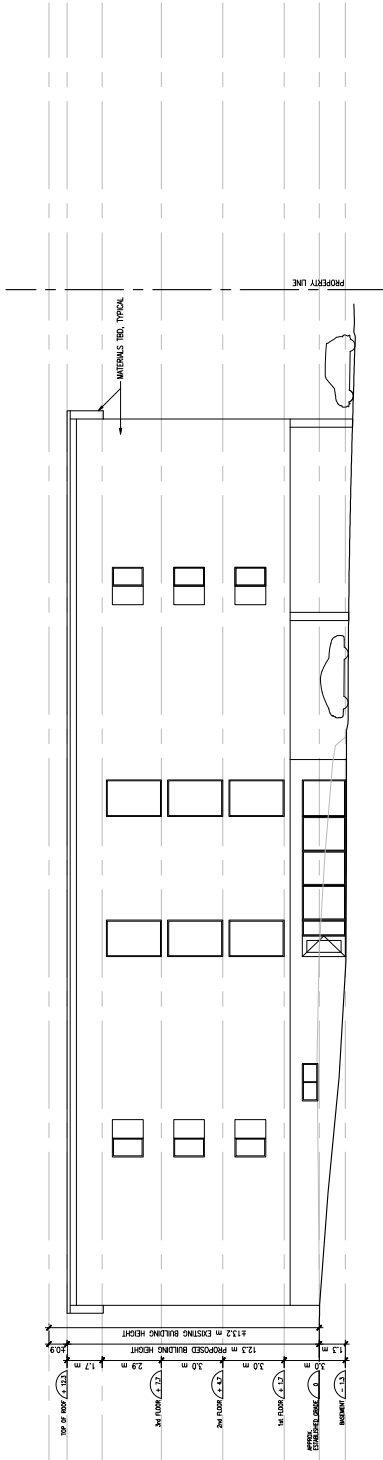

PROPOSED ELEVATION - NORTH

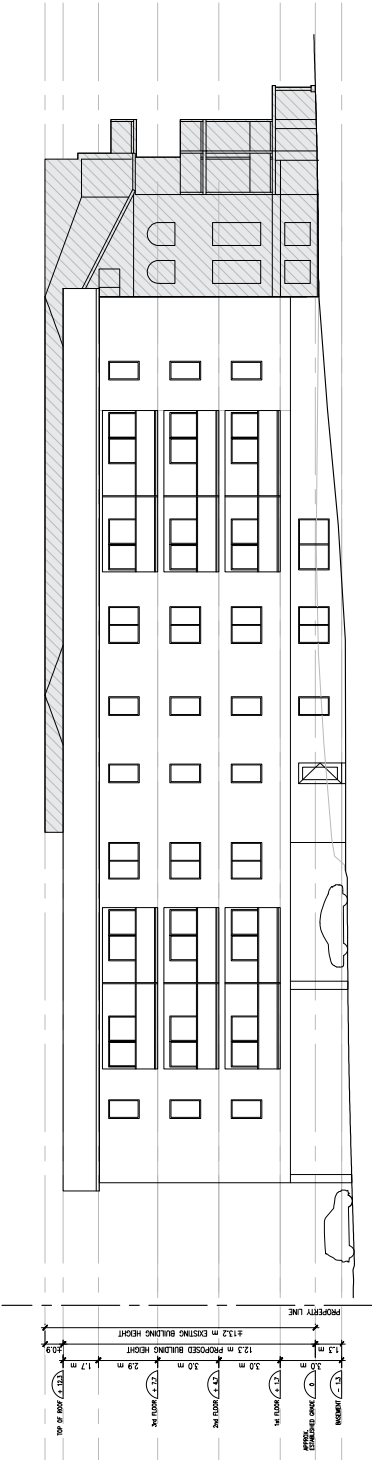

PROPOSED ELEVATION - SOUTH	2	A410
	1:150	

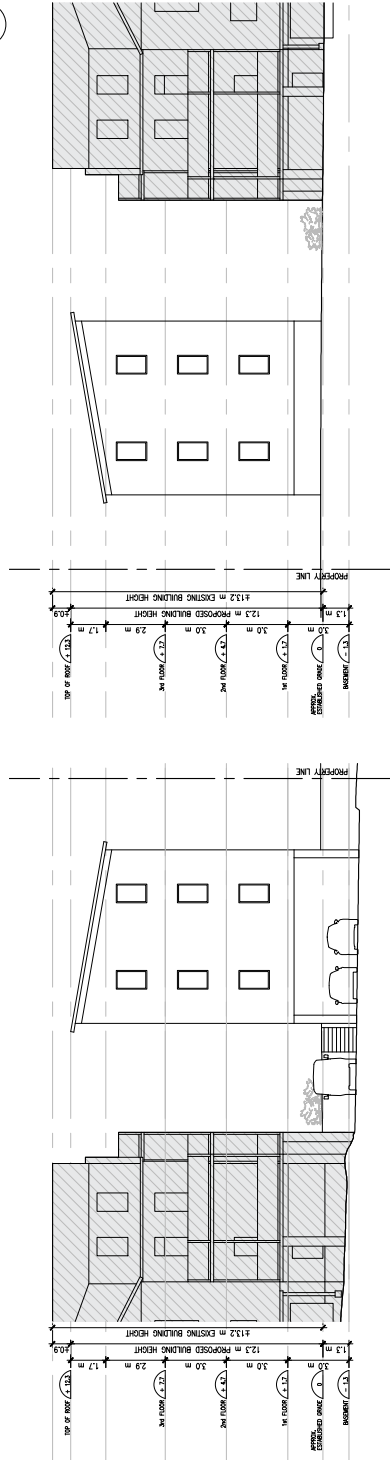

PROPOSED ELEVATION - EAST	4
1:150	A410