


# Attachment #5

## Proponent's Proposed Active Transportation Plan

PDP 51-24

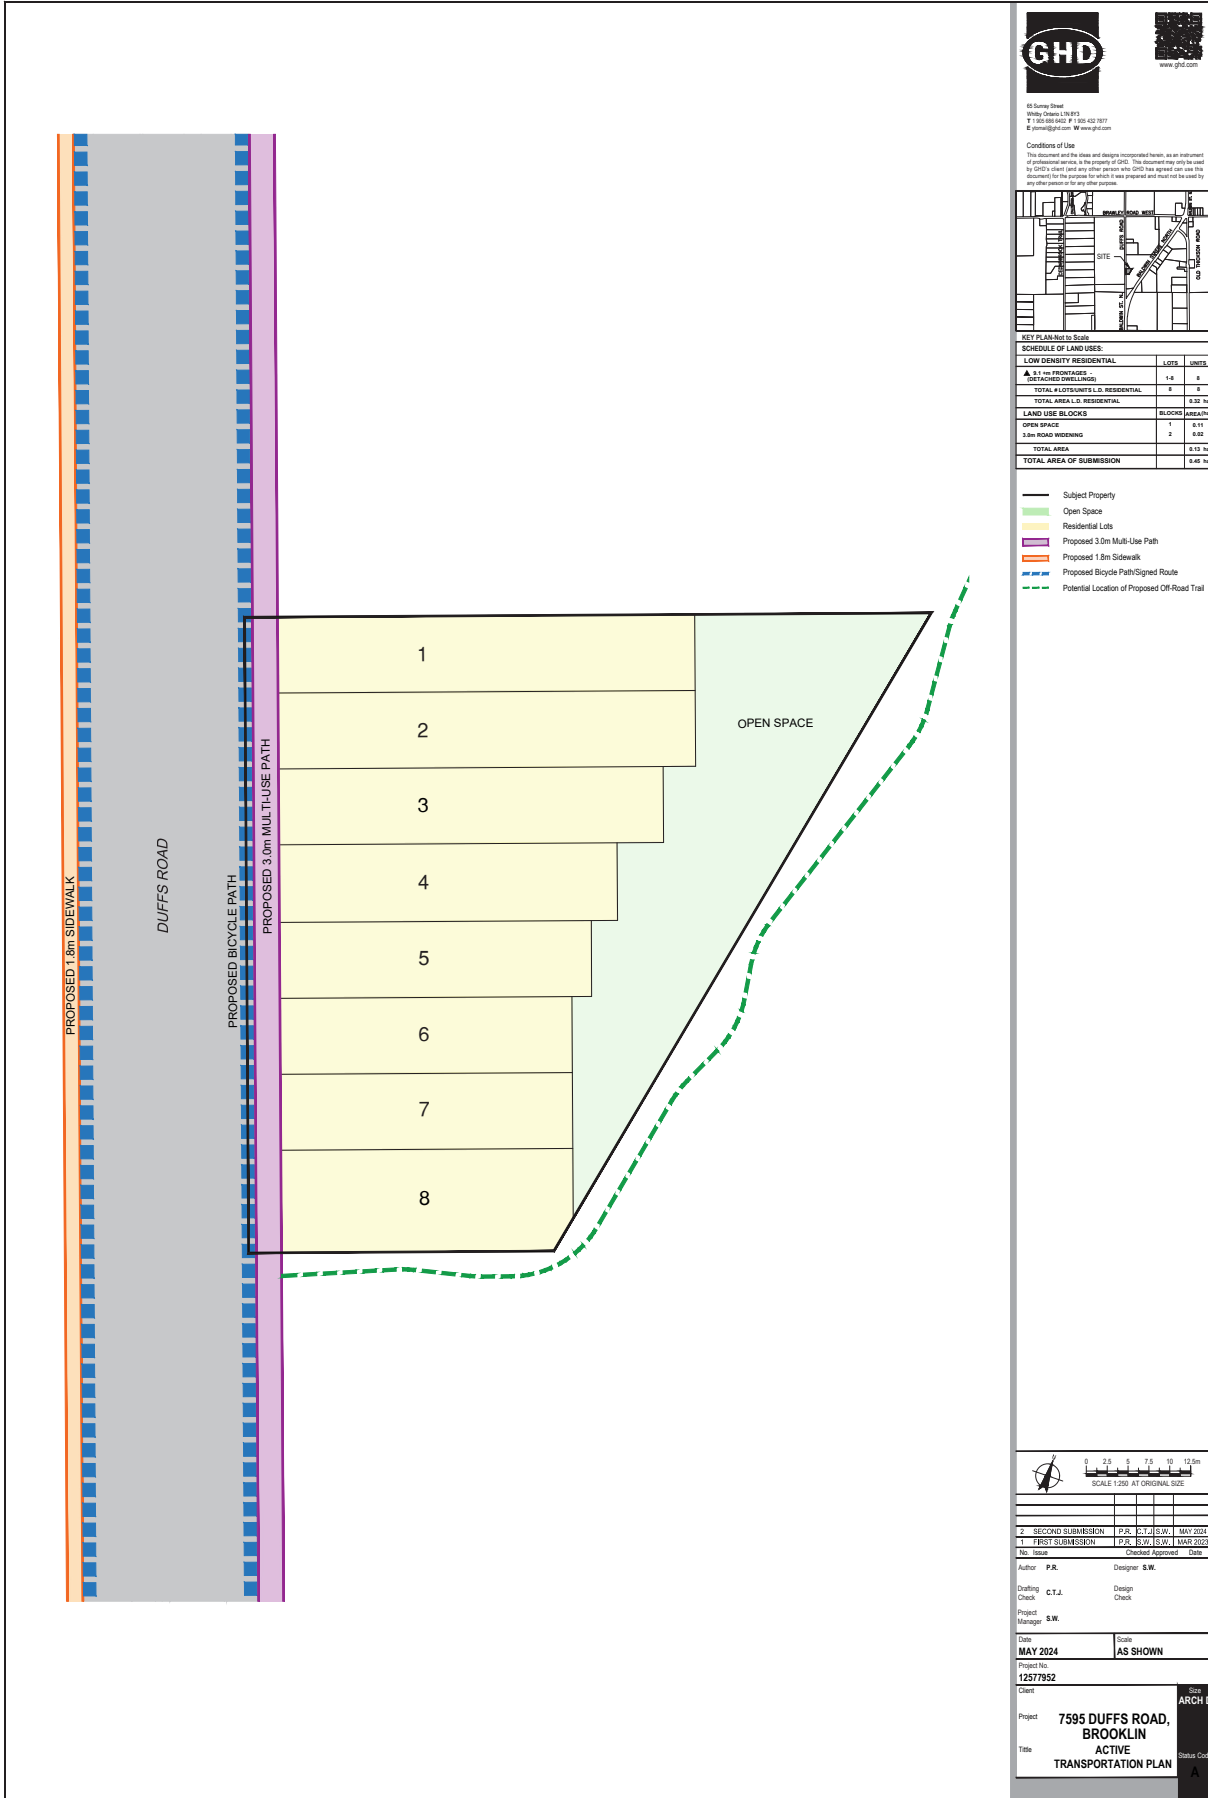

65 Swaney Street  
 Woburn, MA 01897  
 P: 781.886.8400 F: 781.886.4277  
 G: 781.886.8400 www.ghd.com

**Conditions of Use**  
 This document and the ideas and designs incorporated herein, as an instrument of professional services, is the property of GHD. This document may only be used by GHD's client (and any other person who GHD has agreed can use this document) for the purpose for which it was prepared and may not be used for any other purpose or any other project.



KEY PLAN: Not to Scale


**SCHEDULE OF LAND USES:**

LOW DENSITY RESIDENTIAL	LOTS	UNITS
A 30' MIN. FRONT SETBACK (DETACHED DWELLINGS)	1-8	8
<b>TOTAL LOW DENSITY RESIDENTIAL</b>	<b>8</b>	<b>8</b>
<b>TOTAL AREA L.D. RESIDENTIAL</b>	<b>0.32 HA</b>	

LAND USE BLOCKS	BLOCKS	AREA (HA)
OPEN SPACE	1	0.11
3.0m ROAD WIDENING	2	0.02
<b>TOTAL AREA</b>	<b>0.13 HA</b>	
<b>TOTAL AREA OF SUBMISSION</b>	<b>0.45 HA</b>	

- Subject Property
- Open Space
- Residential Lots
- Proposed 3.0m Multi-Use Path
- Proposed 1.8m Sidewalk
- Proposed Bicycle Path/Signed Route
- - - Potential Location of Proposed Off-Road Trail

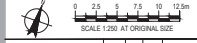

No.	Date	Checked	Approved	Date
2	SECOND SUBMISSION	P.R.	C.T.J./S.W.	MAY 2024
1	FIRST SUBMISSION	P.R.	S.W./S.W.	MAY 2024

Author: P.R. Designer: S.W.  
 Drafting: C.T.J. Design: S.W.  
 Check: S.W. Check: S.W.  
 Project Manager: S.W.

Date: MAY 2024  
 Status: AS SHOWN  
 Project No.: 12577852  
 Client: 7595 DUFFS ROAD, BROOKLIN, ACTIVE TRANSPORTATION PLAN  
 Title: ARCH D  
 Status Code: A