


Preliminary Composite Transportation Component Plan

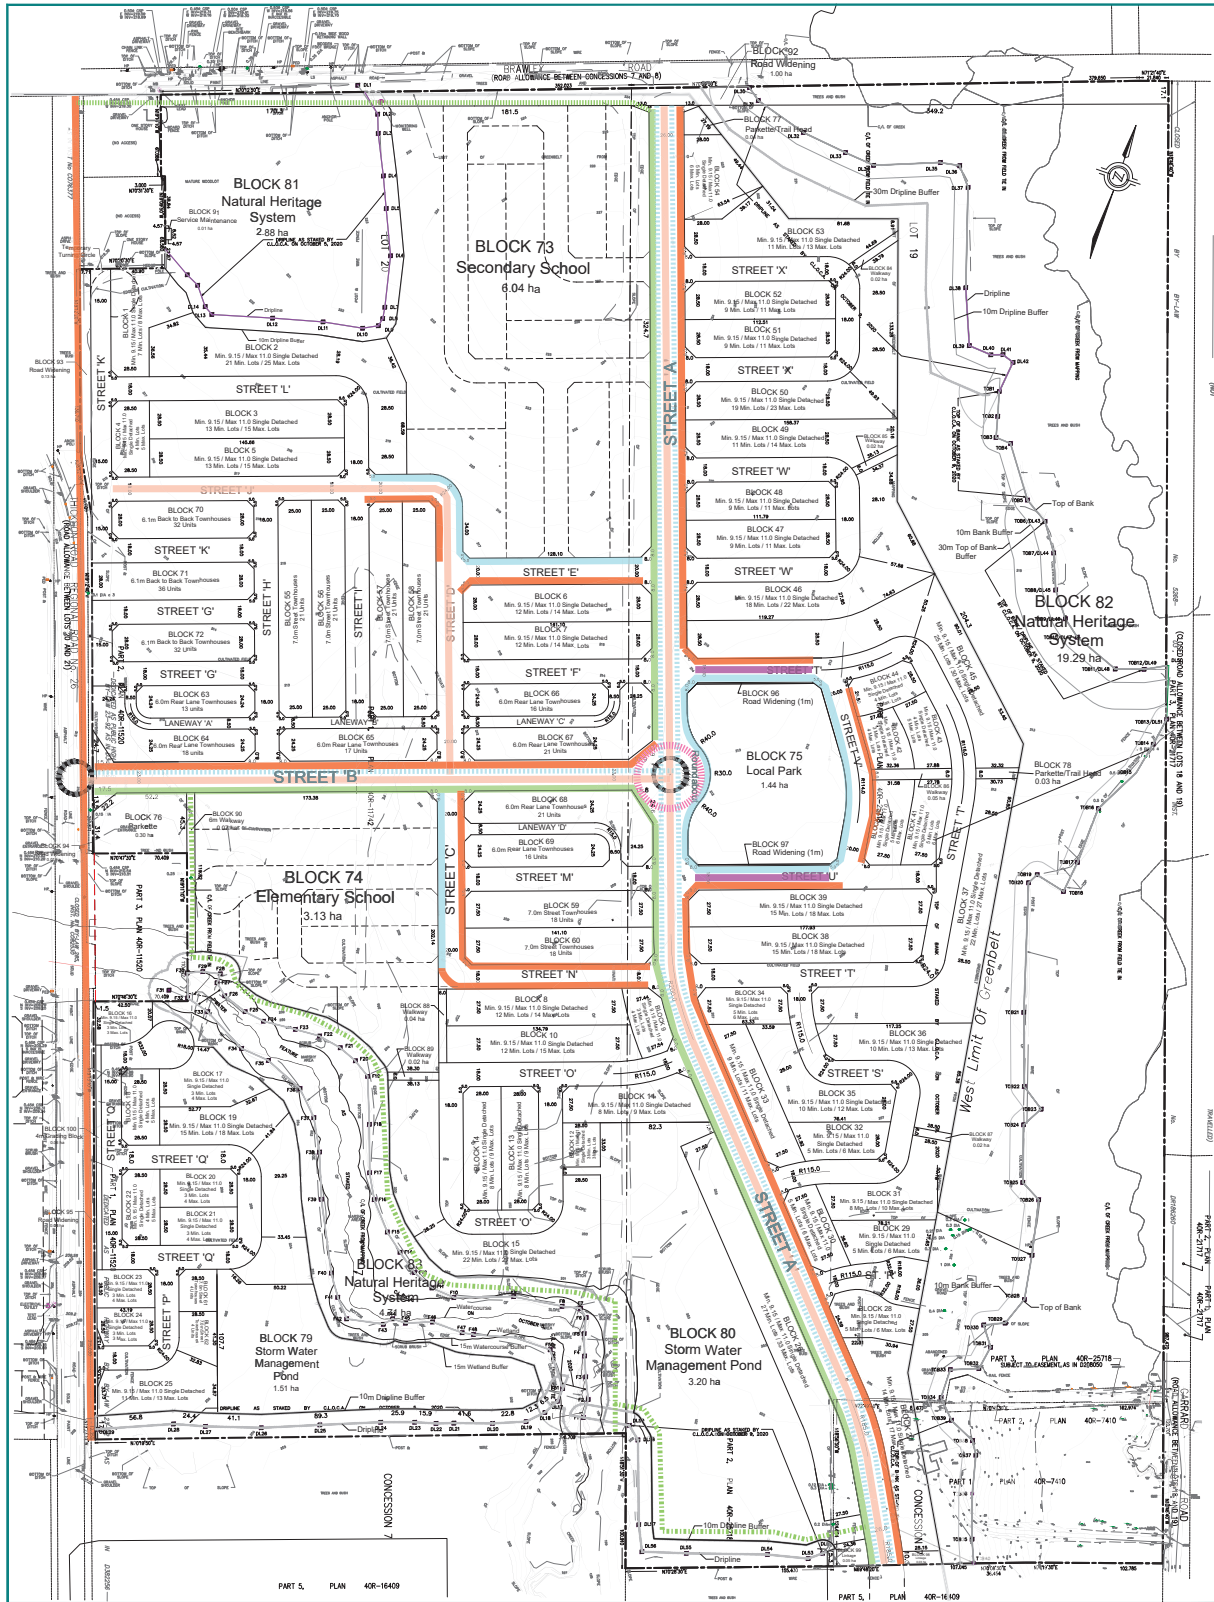

Part of Lots 15, and 20 Concession 7, and Part of the Road Allowance between Lots 20 and 21 Concession 7, (Geographic Township of Whitchurch-Township of Whitchurch Regional Municipality of Durham)

Scale: 1:1500

0 25 50 75 100m

KEY PLAN



LEGEND

- 1.8m Sidewalk
- 3.0m Multi-use Path
- 2.5m Multi-use Trail
- 2.5m Sidewalk
- 20m ROW
- On-Road Cycling Facilities
- Traffic Calming
- Future 3.0m Multi-use Path
- 27m ICD Roundabout

Note: All other streets shall have 1.8m wide concrete sidewalk on both sides

Attachment 1.0: Composite Transportation Components Plan (CTCP)

SW-2022-01
7480 and 7590 Garrard (Mattamy)