


Attachment #4

PDP 39-25

Proponent's Proposed Active Transportation Component Plan

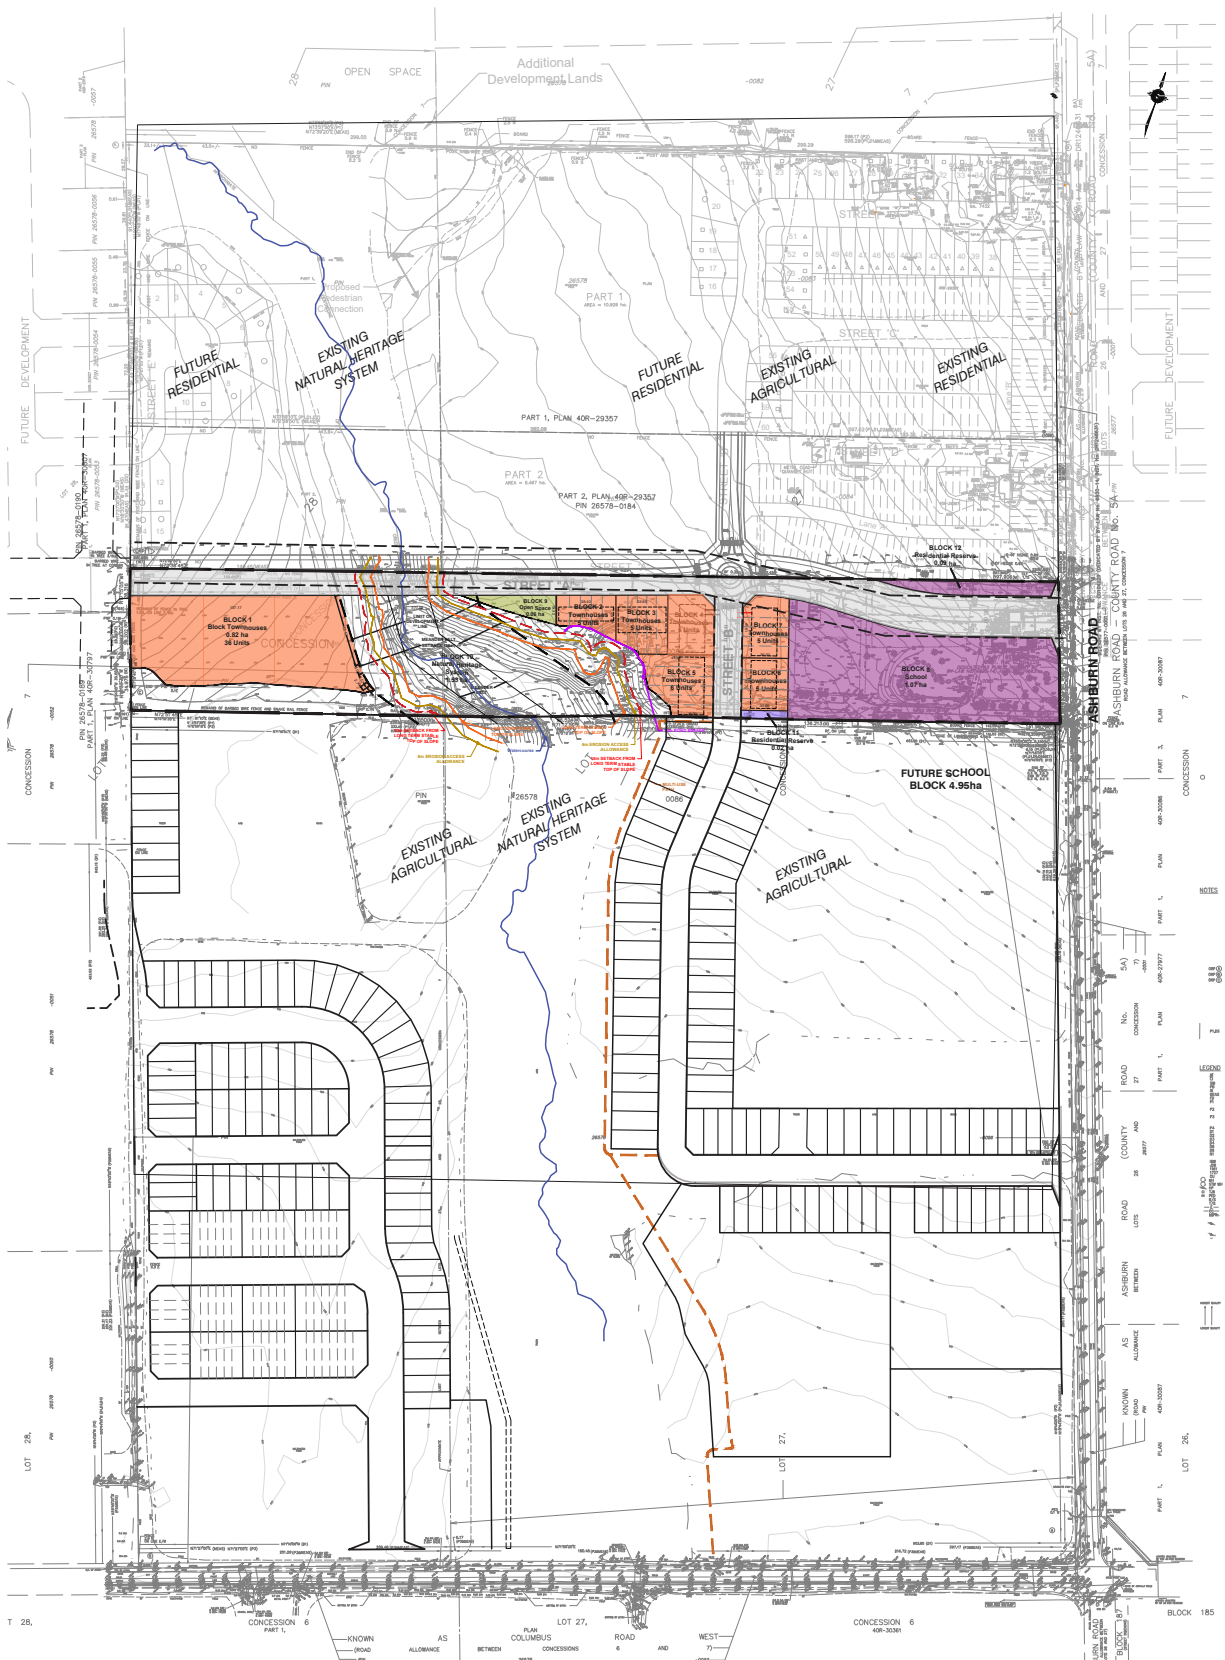

**COMPOSITE
PLAN**

ADDRESS:

Project No:
20667 & 19581

January 23, 2025

Designed By:
EC

**BIGLIERI
GROUP**