


Attachment #3 Proponent's Proposed Concept Plan

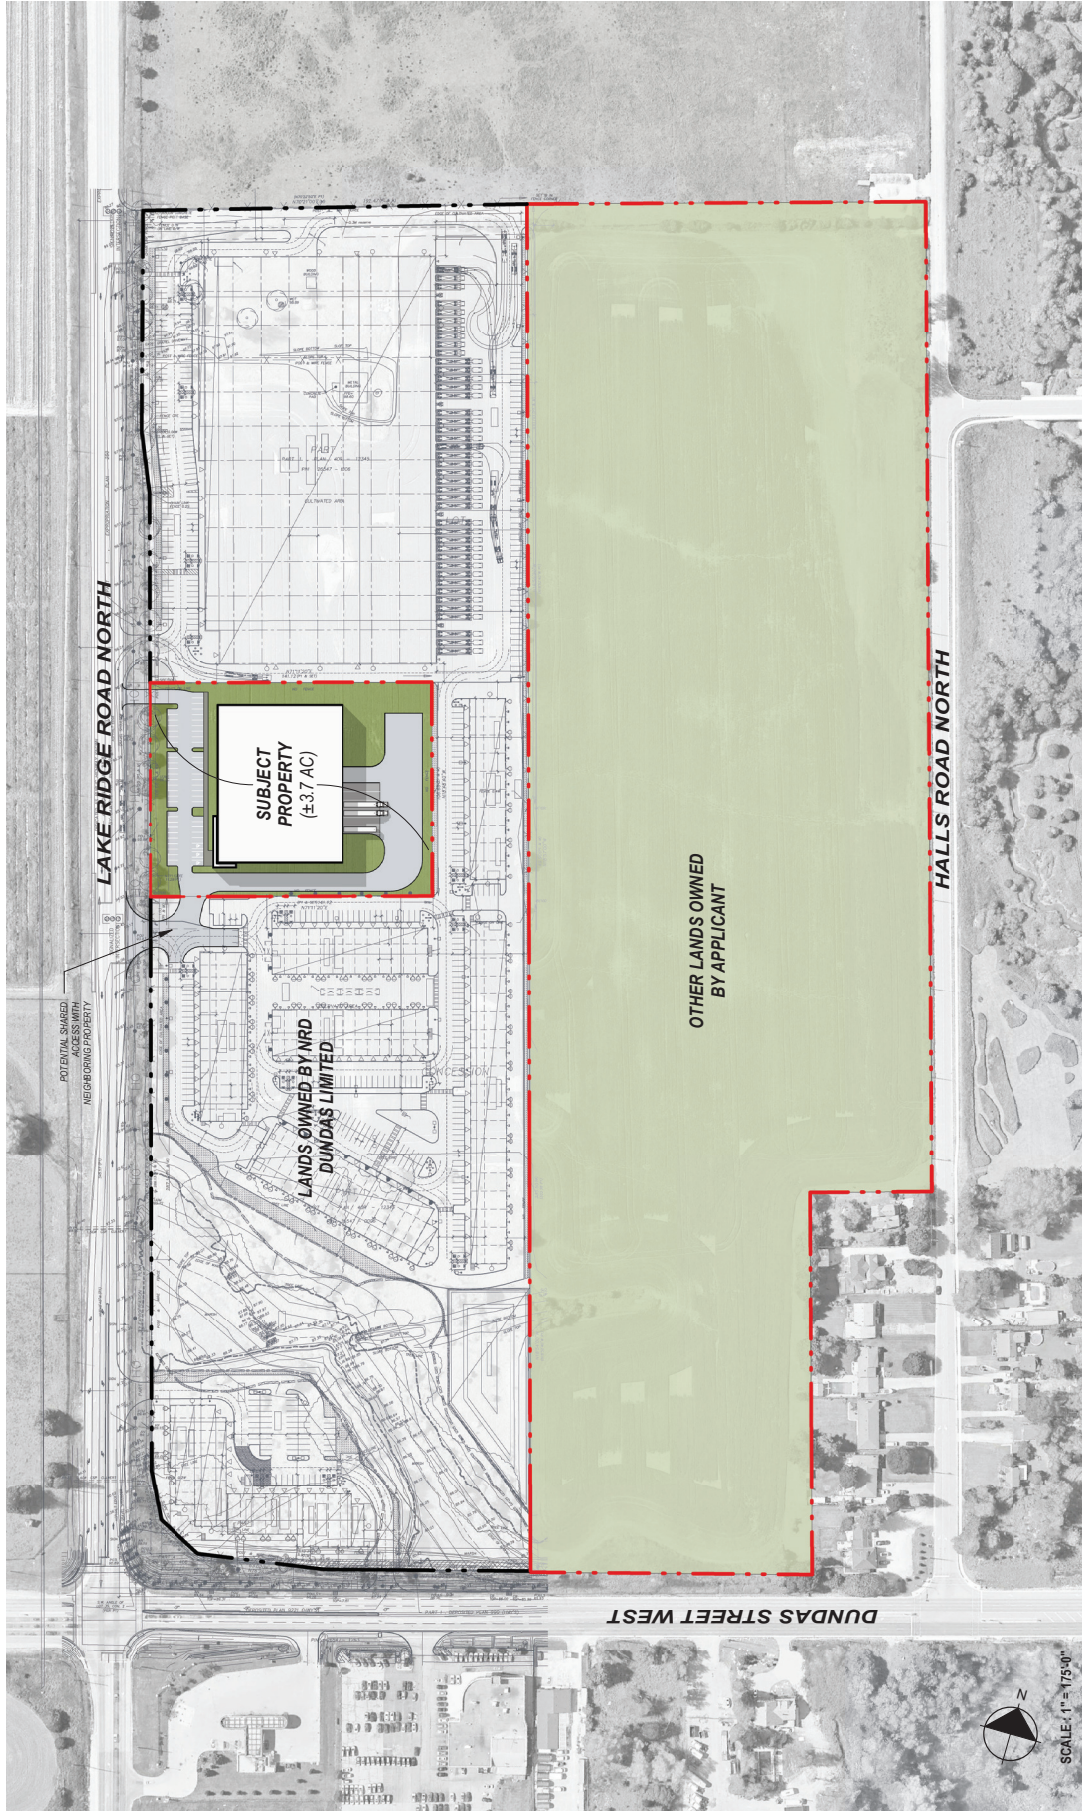

MARCH 2, 2026 DE2-1056 A 02

CONCEPTUAL TERTIARY SITE PLAN (R0)

INDUSTRIAL DEVELOPMENT | LAKE RIDGE RD. NORTH, WHITBY ON

BROCCOLINI