


Attachment #3 Proponent's Proposed Site Plan

PDP 07-23

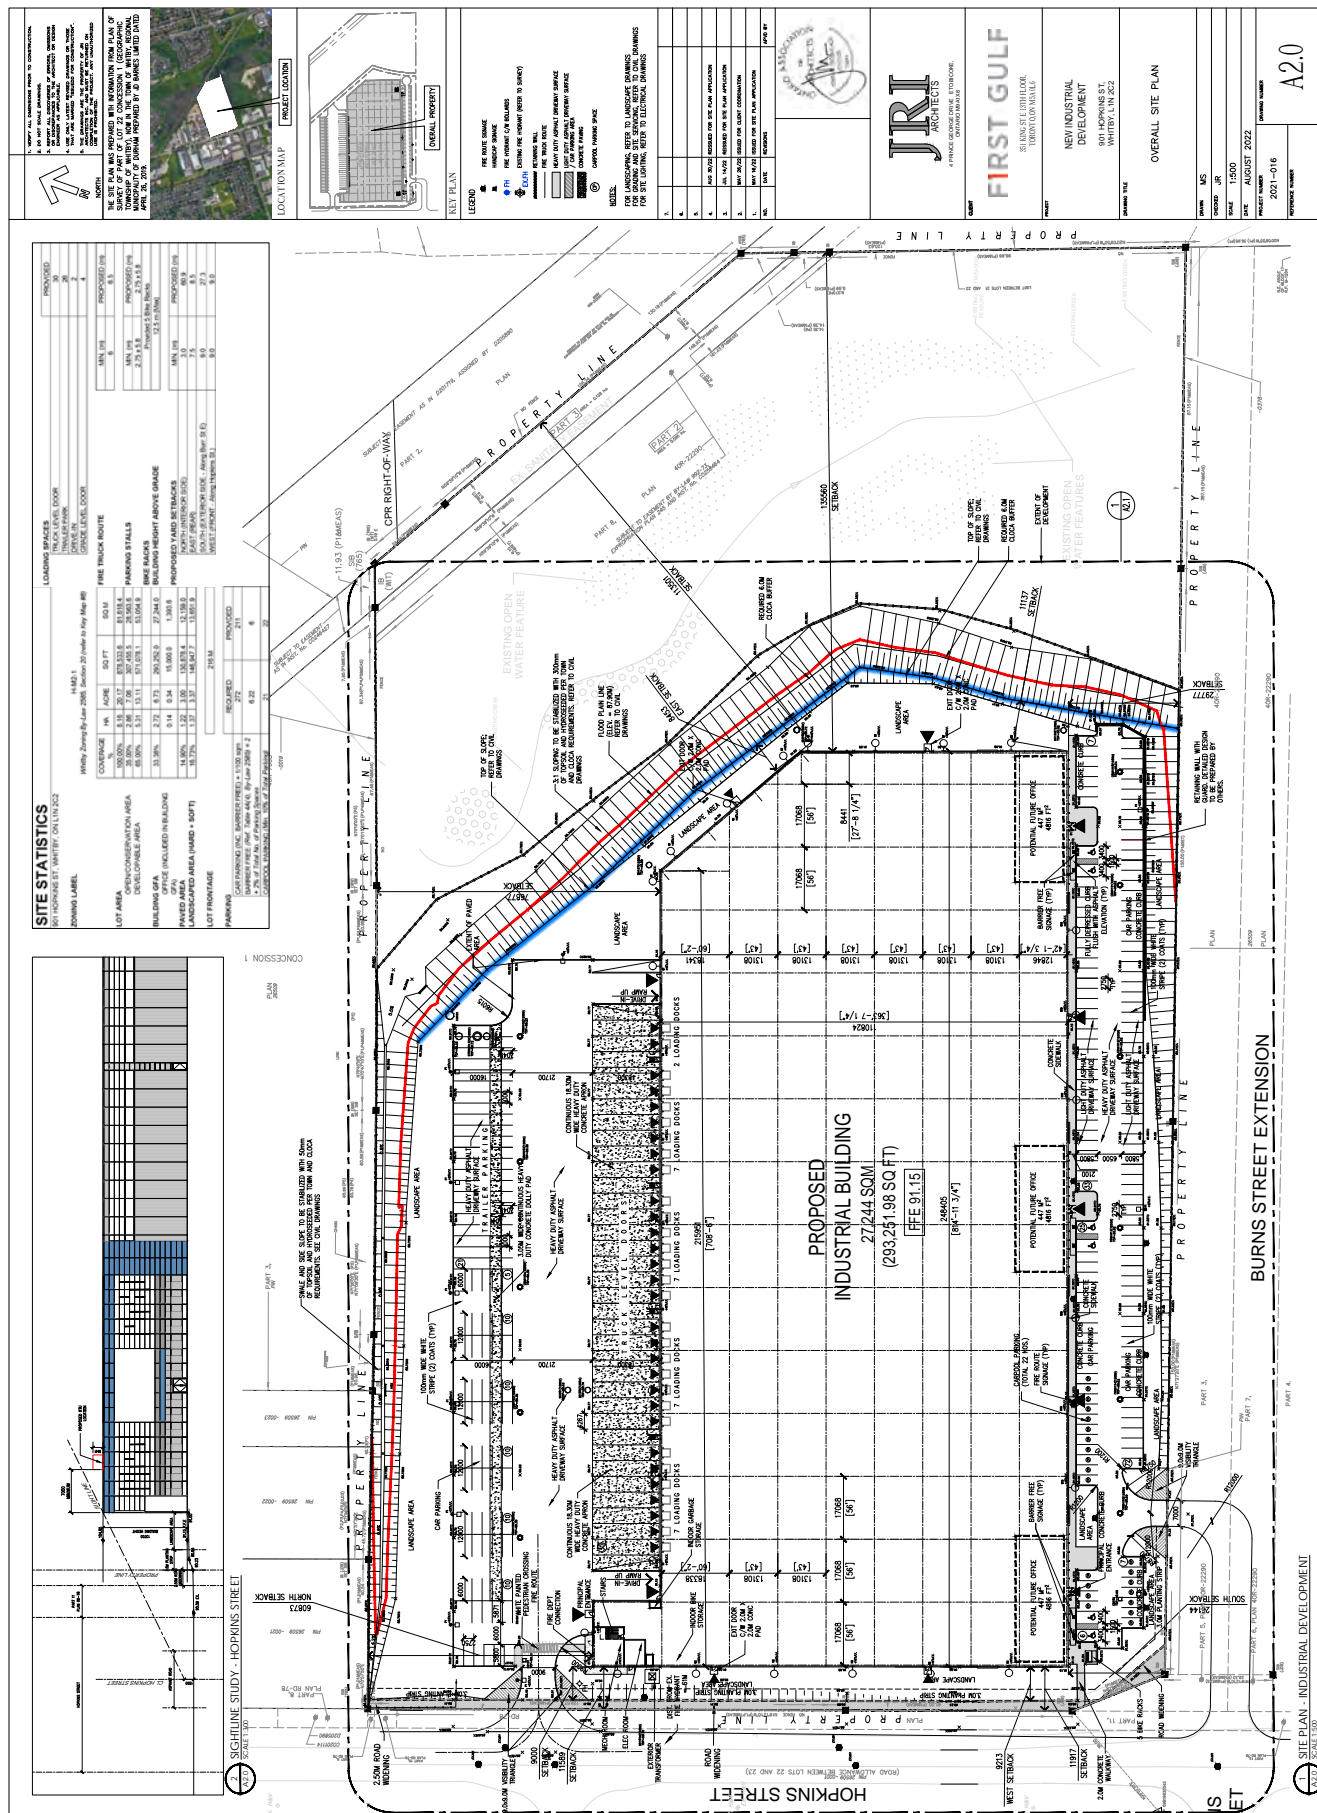

SITE STATISTICS




FIRST GULF





NEW INDUSTRIAL DEVELOPMENT

OVERALL SITE PLAN

DATE	MS
SCALE	1:500
DATE	AUGUST 2022
REVISED NUMBER	A2.0


