


PLAN AOR-10885
RECEIVED AND REPRODUCED

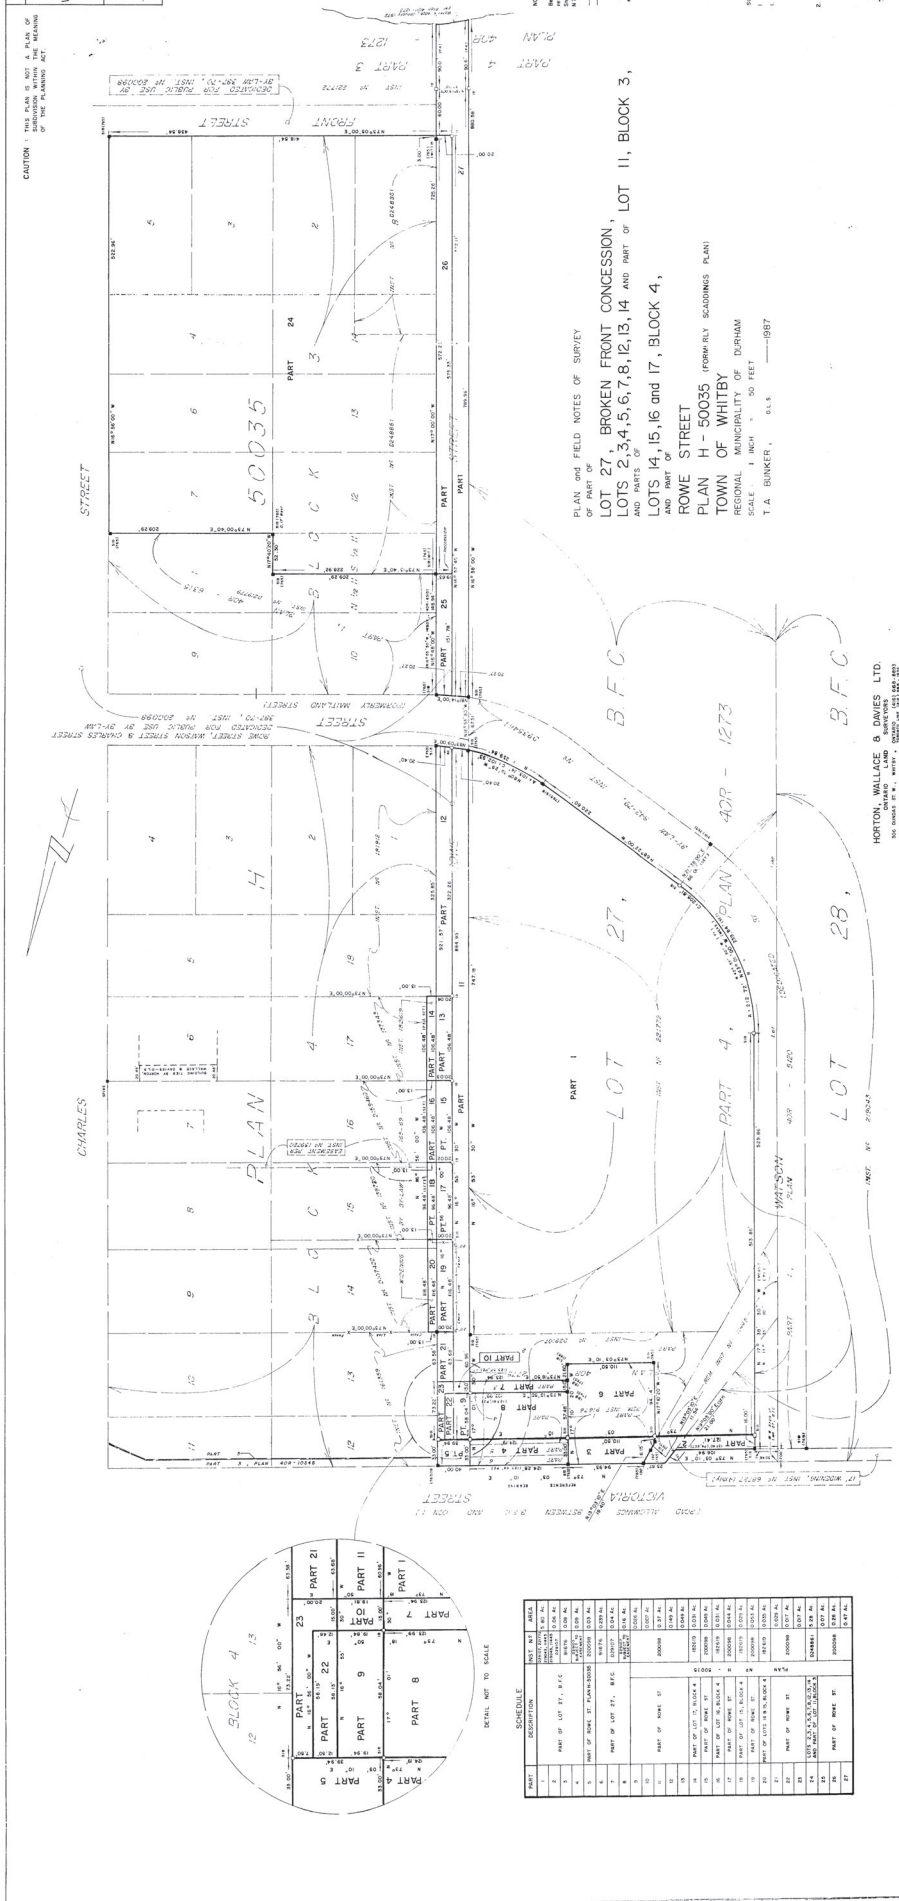


PLAN and FIELD NOTES OF SURVEY
OF PART OF
LOT 27, BROKEN FRONT CONCESSION, LOT 11, BLOCK 3,
AND PARTS OF
LOTS 14, 15, 16 and 17, BLOCK 4,
AND PART OF
ROWE STREET
PLAN H-50035 (FORMERLY SCADDINGS PLAN)
TOWN OF WHITBY
REGIONAL MUNICIPALITY OF DURHAM
SCALE 1 INCH = 50 FEET
T.A. BUNKER, S.L.S. 1987

NOTES AND LEGEND

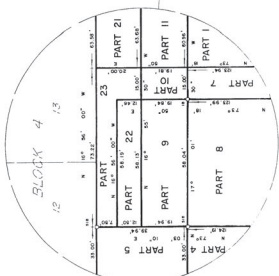

SCHEDULE

NO.	DESCRIPTION	AREA

HORTON WALLACE & DAVIES LTD.
