


CAUTION: IF THIS SHEET IS NOT 24"x36" IT IS A REDUCED PRINT

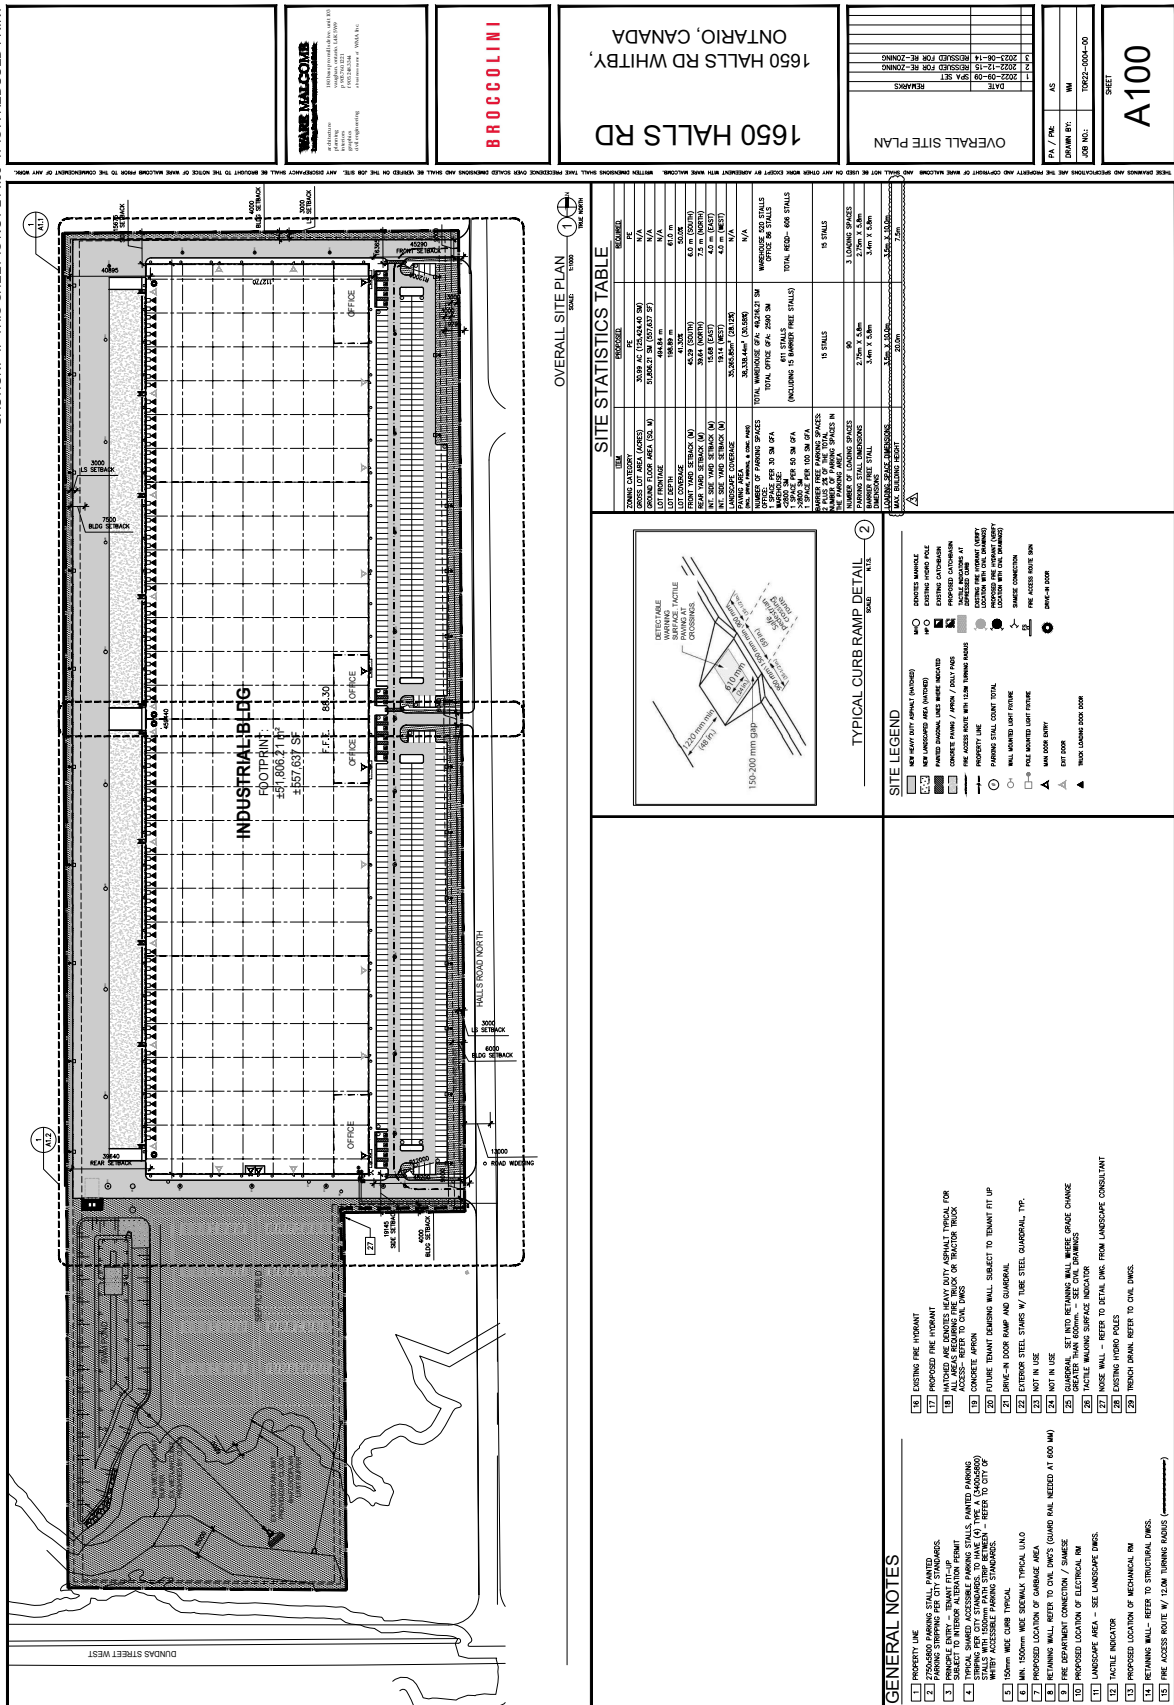

\\wmo-arch.com\wm\TOR\22\0004\00\Architectural\Cad\SD\0004\A100.dwg