


Attachment #3 Proponent's Proposed Site Plan

PDP 29-24

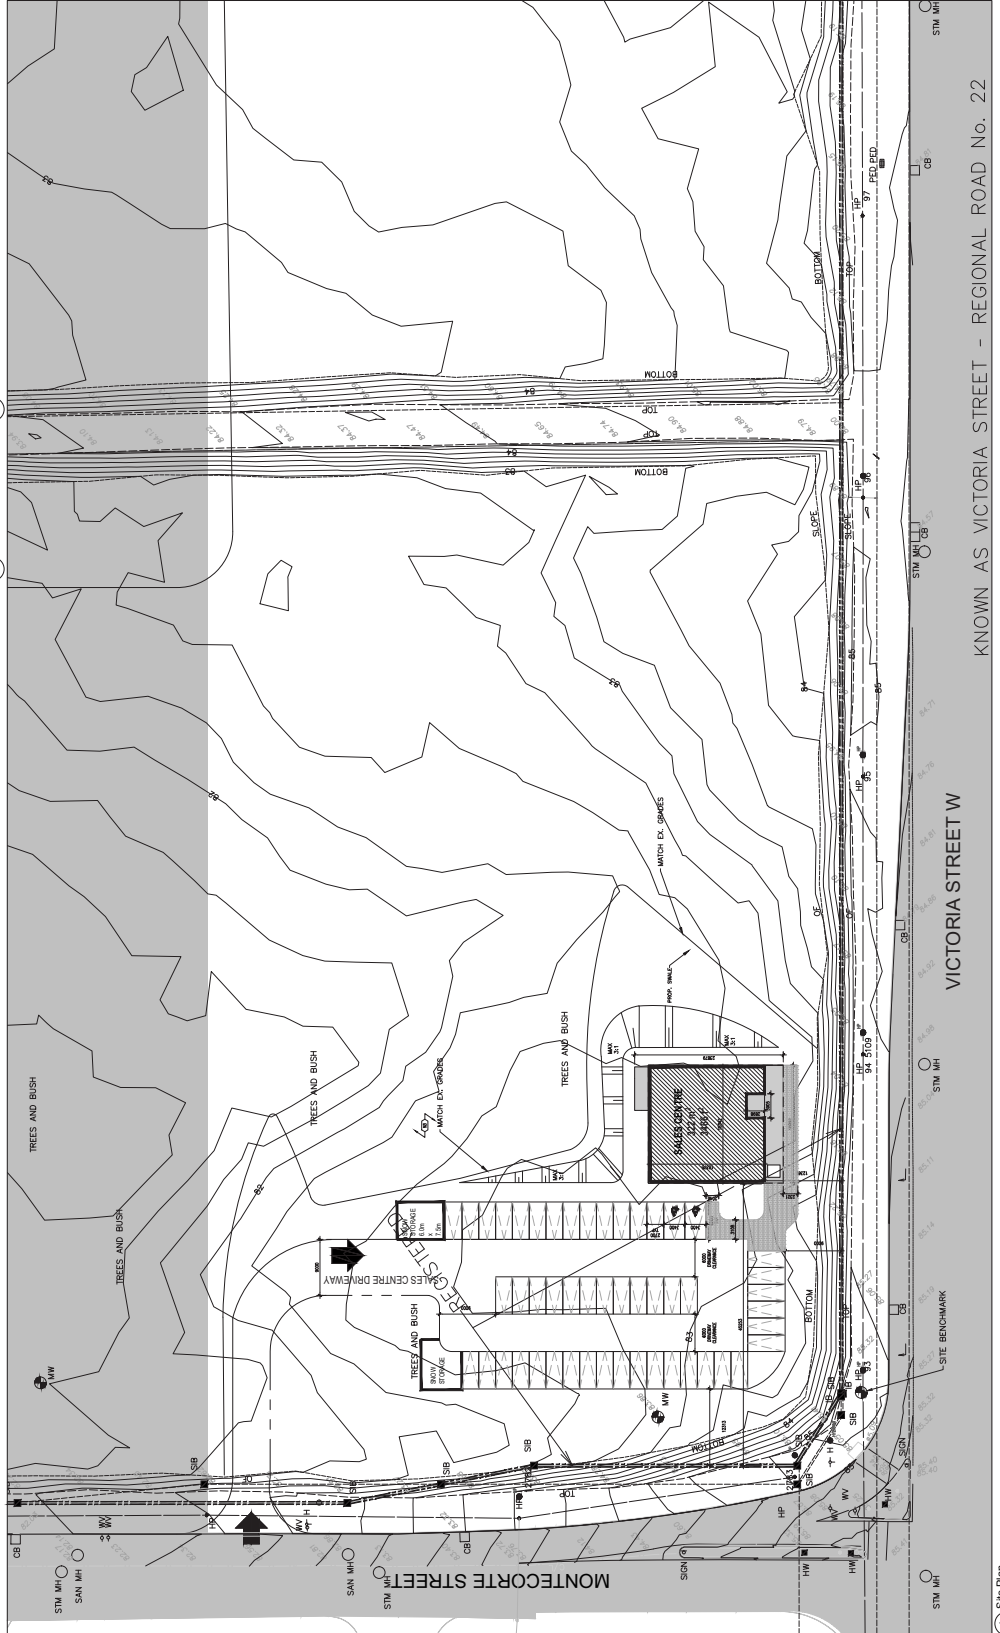

Referenced Notes	
1	Referenced Notes



A101

Site Plan