


Proponent's Proposed Standard Condominium Plan

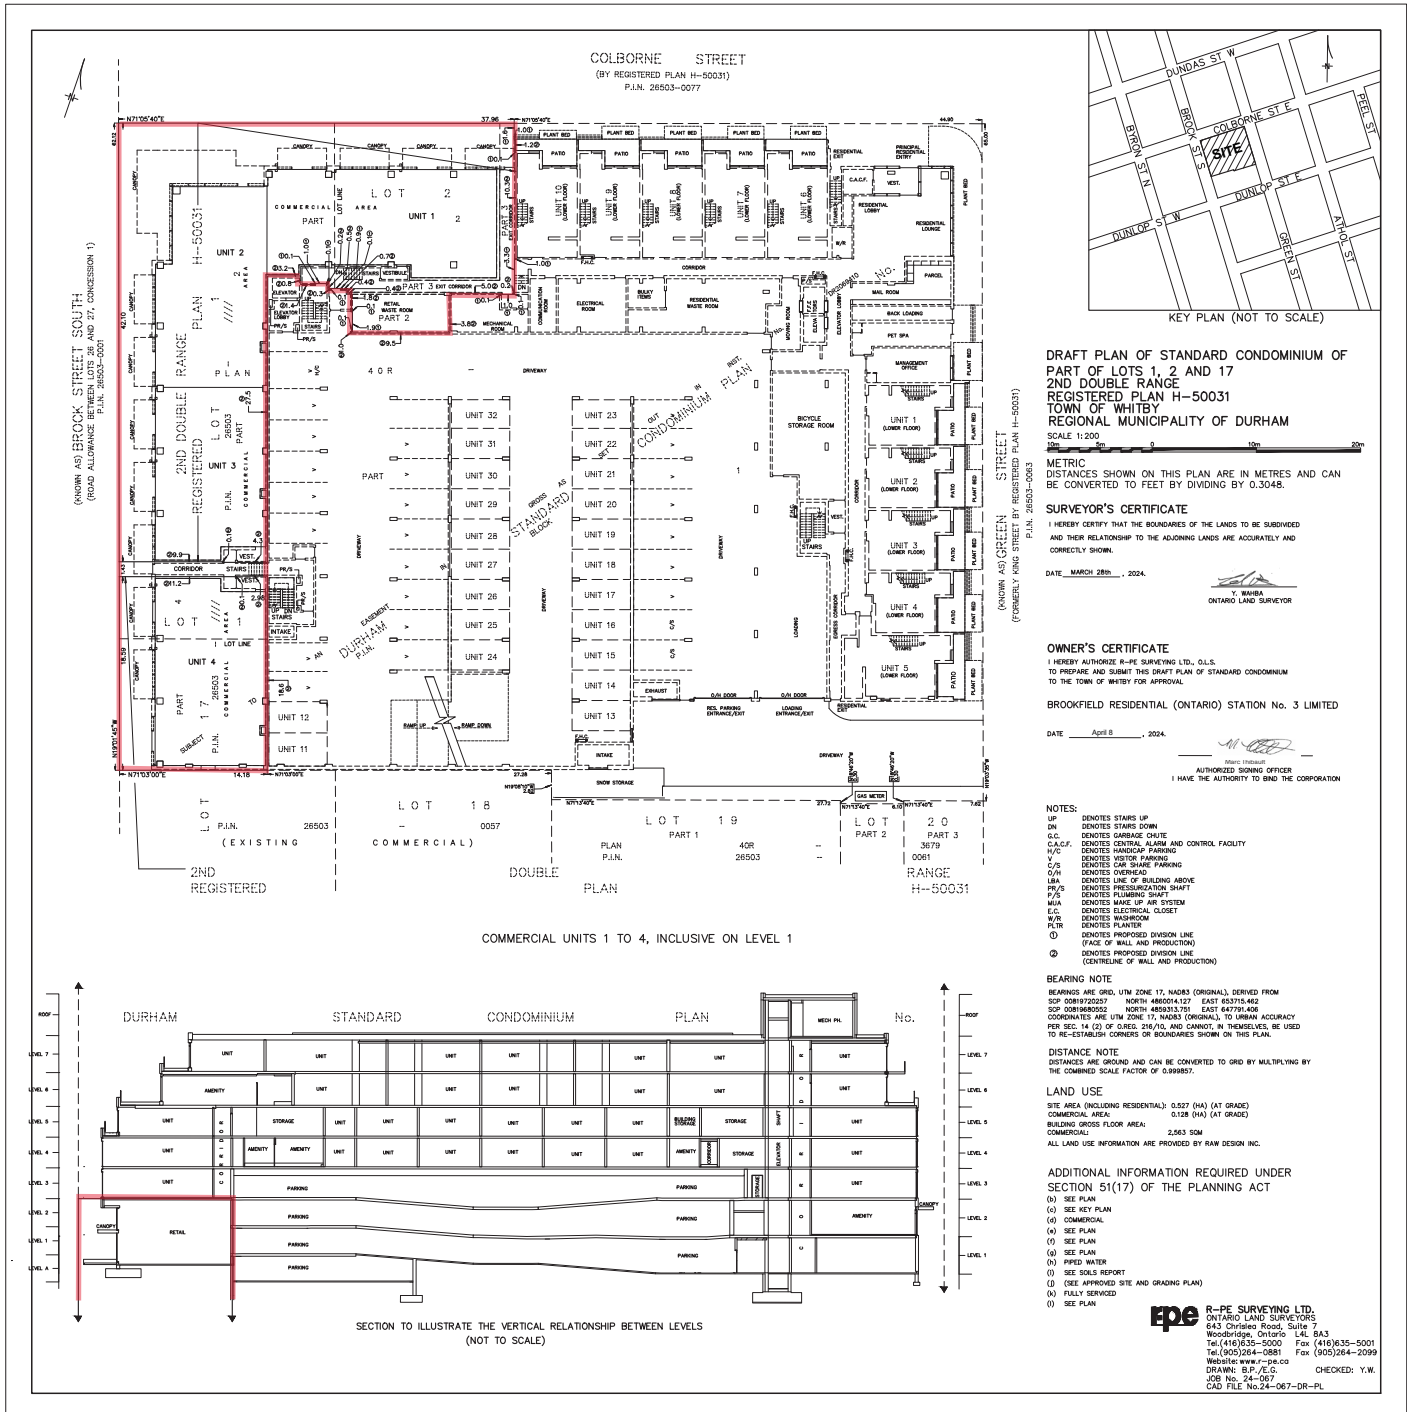

Commercial area subject to CW-2024-03