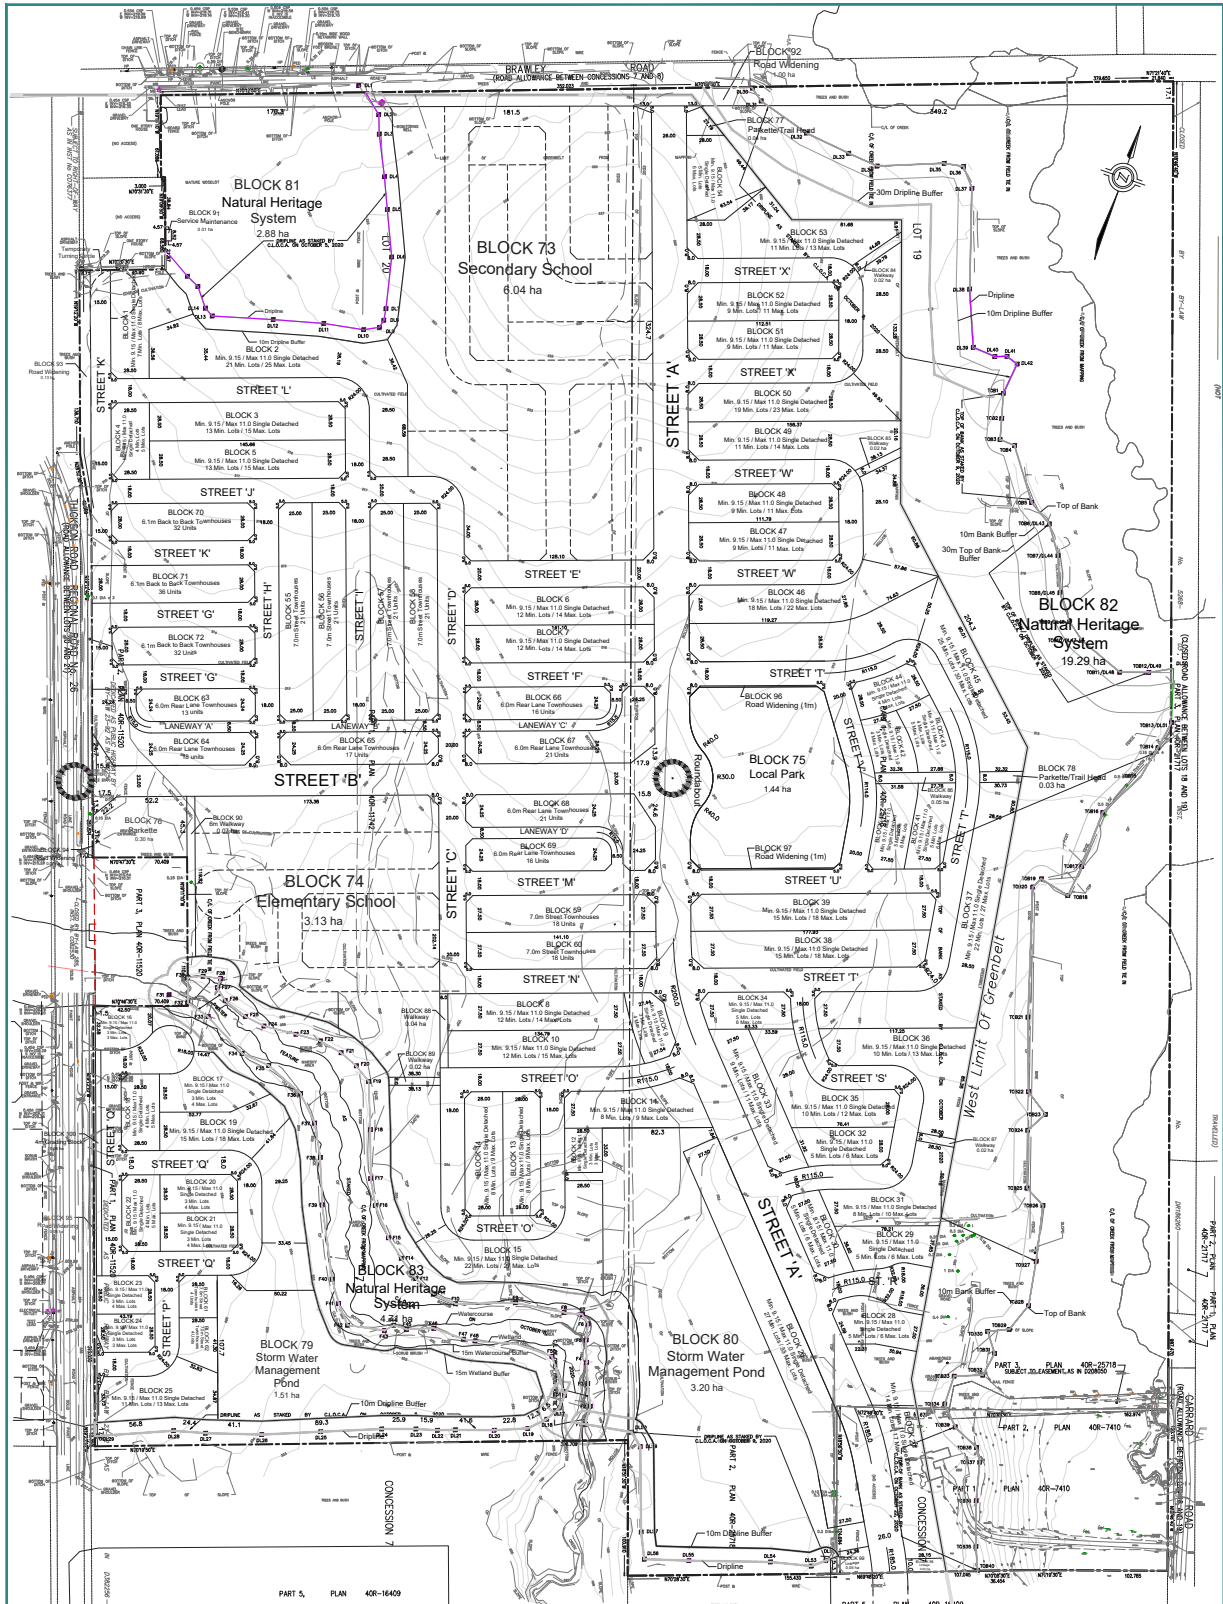


Applicant's Proposed Draft Plan of Subdivision

DRAFT PLAN OF SUBDIVISION

Part of Lots 19, and 20 Concession 7, and
Part of the Road Allowance between
Lots 20 and 21 Concession 7,
Regional Municipality of Durham

Scale: 1:1500

0 25 50 75 100m

Prepared For:





KEY PLAN



SCHEDULE OF LAND USE

Block	Area (ha)	Land Use	Notes
Block 81	2.88	Natural Heritage System	
Block 73	6.04	Secondary School	
Block 82	19.29	Natural Heritage System	
Block 74	3.13	Elementary School	
Block 83	4.34	Natural Heritage System	
Block 79	1.51	Storm Water Management Pond	
Block 80	3.20	Storm Water Management Pond	
OWNER'S AUTHORIZATION








ADDITIONAL INFORMATION

AS REQUIRED UNDER SECTION 51(17) OF THE PLANNING ACT

CHAPTER 13 (R.S.O. 1990)

(a) As shown on the Draft Plan.

(b) As shown on the Draft and Key Plan.

(c) Land to be used in accordance with the Schedule of Land Use.


(e) Full municipal services to be provided.

NOTE: Contours relate to Canadian Geodetic Datum. Contour interval is 1m with 25m interpolated.